

COPYRIGHT RESERVED. ALL PARTS OF THIS DRAWING ARE THE EXCLUSIVE PROPERTY OF ATA ARCHITECTURAL DESIGN LTD AND SHALL NOT BE USED WITHOUT THE ARCHITECT'S CONSENT. THE CONTRACTOR SHALL REPORT ALL ERRORS AND OMISSIONS TO THE ARCHITECT, AND CERTIFY ALL DIMENSIONS ON SITE BEFORE PROCEEDING WITH THE WORK. DO NOT SCALE DRAWINGS.

REVISIONS:

rev.	date	description
1.	NOV 26/18	CLIENT REVIEW
2.	MAR 25/19	CLIENT REVIEW
3.	APR 04/19	ISSUED FOR PERMIT
4.	JUL 2/19	REVISED FOR PERMIT
5.	FEB 26/20	REVISED FOR LANDSCAPE
6.		
7.		
8.		
9.		

SEAL:

NOTES:
THE DRAWINGS ARE NOT TO BE SCALED.
THE DESIGNS AND DRAWING REMAIN THE PROPERTY OF ATA ARCHITECTURAL DESIGN LTD AND MAY NOT BE ALTERED, ISSUED, OR REPRODUCED WITHOUT THEIR SPECIFIC WRITTEN CONSENT.

THE CONTRACTOR MUST CHECK AND VERIFY ALL DETAILS AND DIMENSIONS OF THE JOB AND BE RESPONSIBLE FOR SAME REPORTING ANY DISCREPANCIES TO THE ARCHITECT BEFORE COMMENCING WORK.
ALL DRAWINGS, DETAILS AND SPECIFICATIONS ARE TO BE USED FOR CONSTRUCTION ONLY WHEN SIGNED BY ATA ARCHITECTURAL DESIGN.

CONSULTANT:

PROJECT:
COFFEE TRUCK
PORTAGE ROAD,
PEMBERTON
BC

SHEET TITLE:

SITE PLAN

CHECKED BY: ATA



DRAWN BY: Author

START DATE: Issue Date

SCALE: As indicated

PROJECT NO. DRAWING NO.

18-38 A1.0

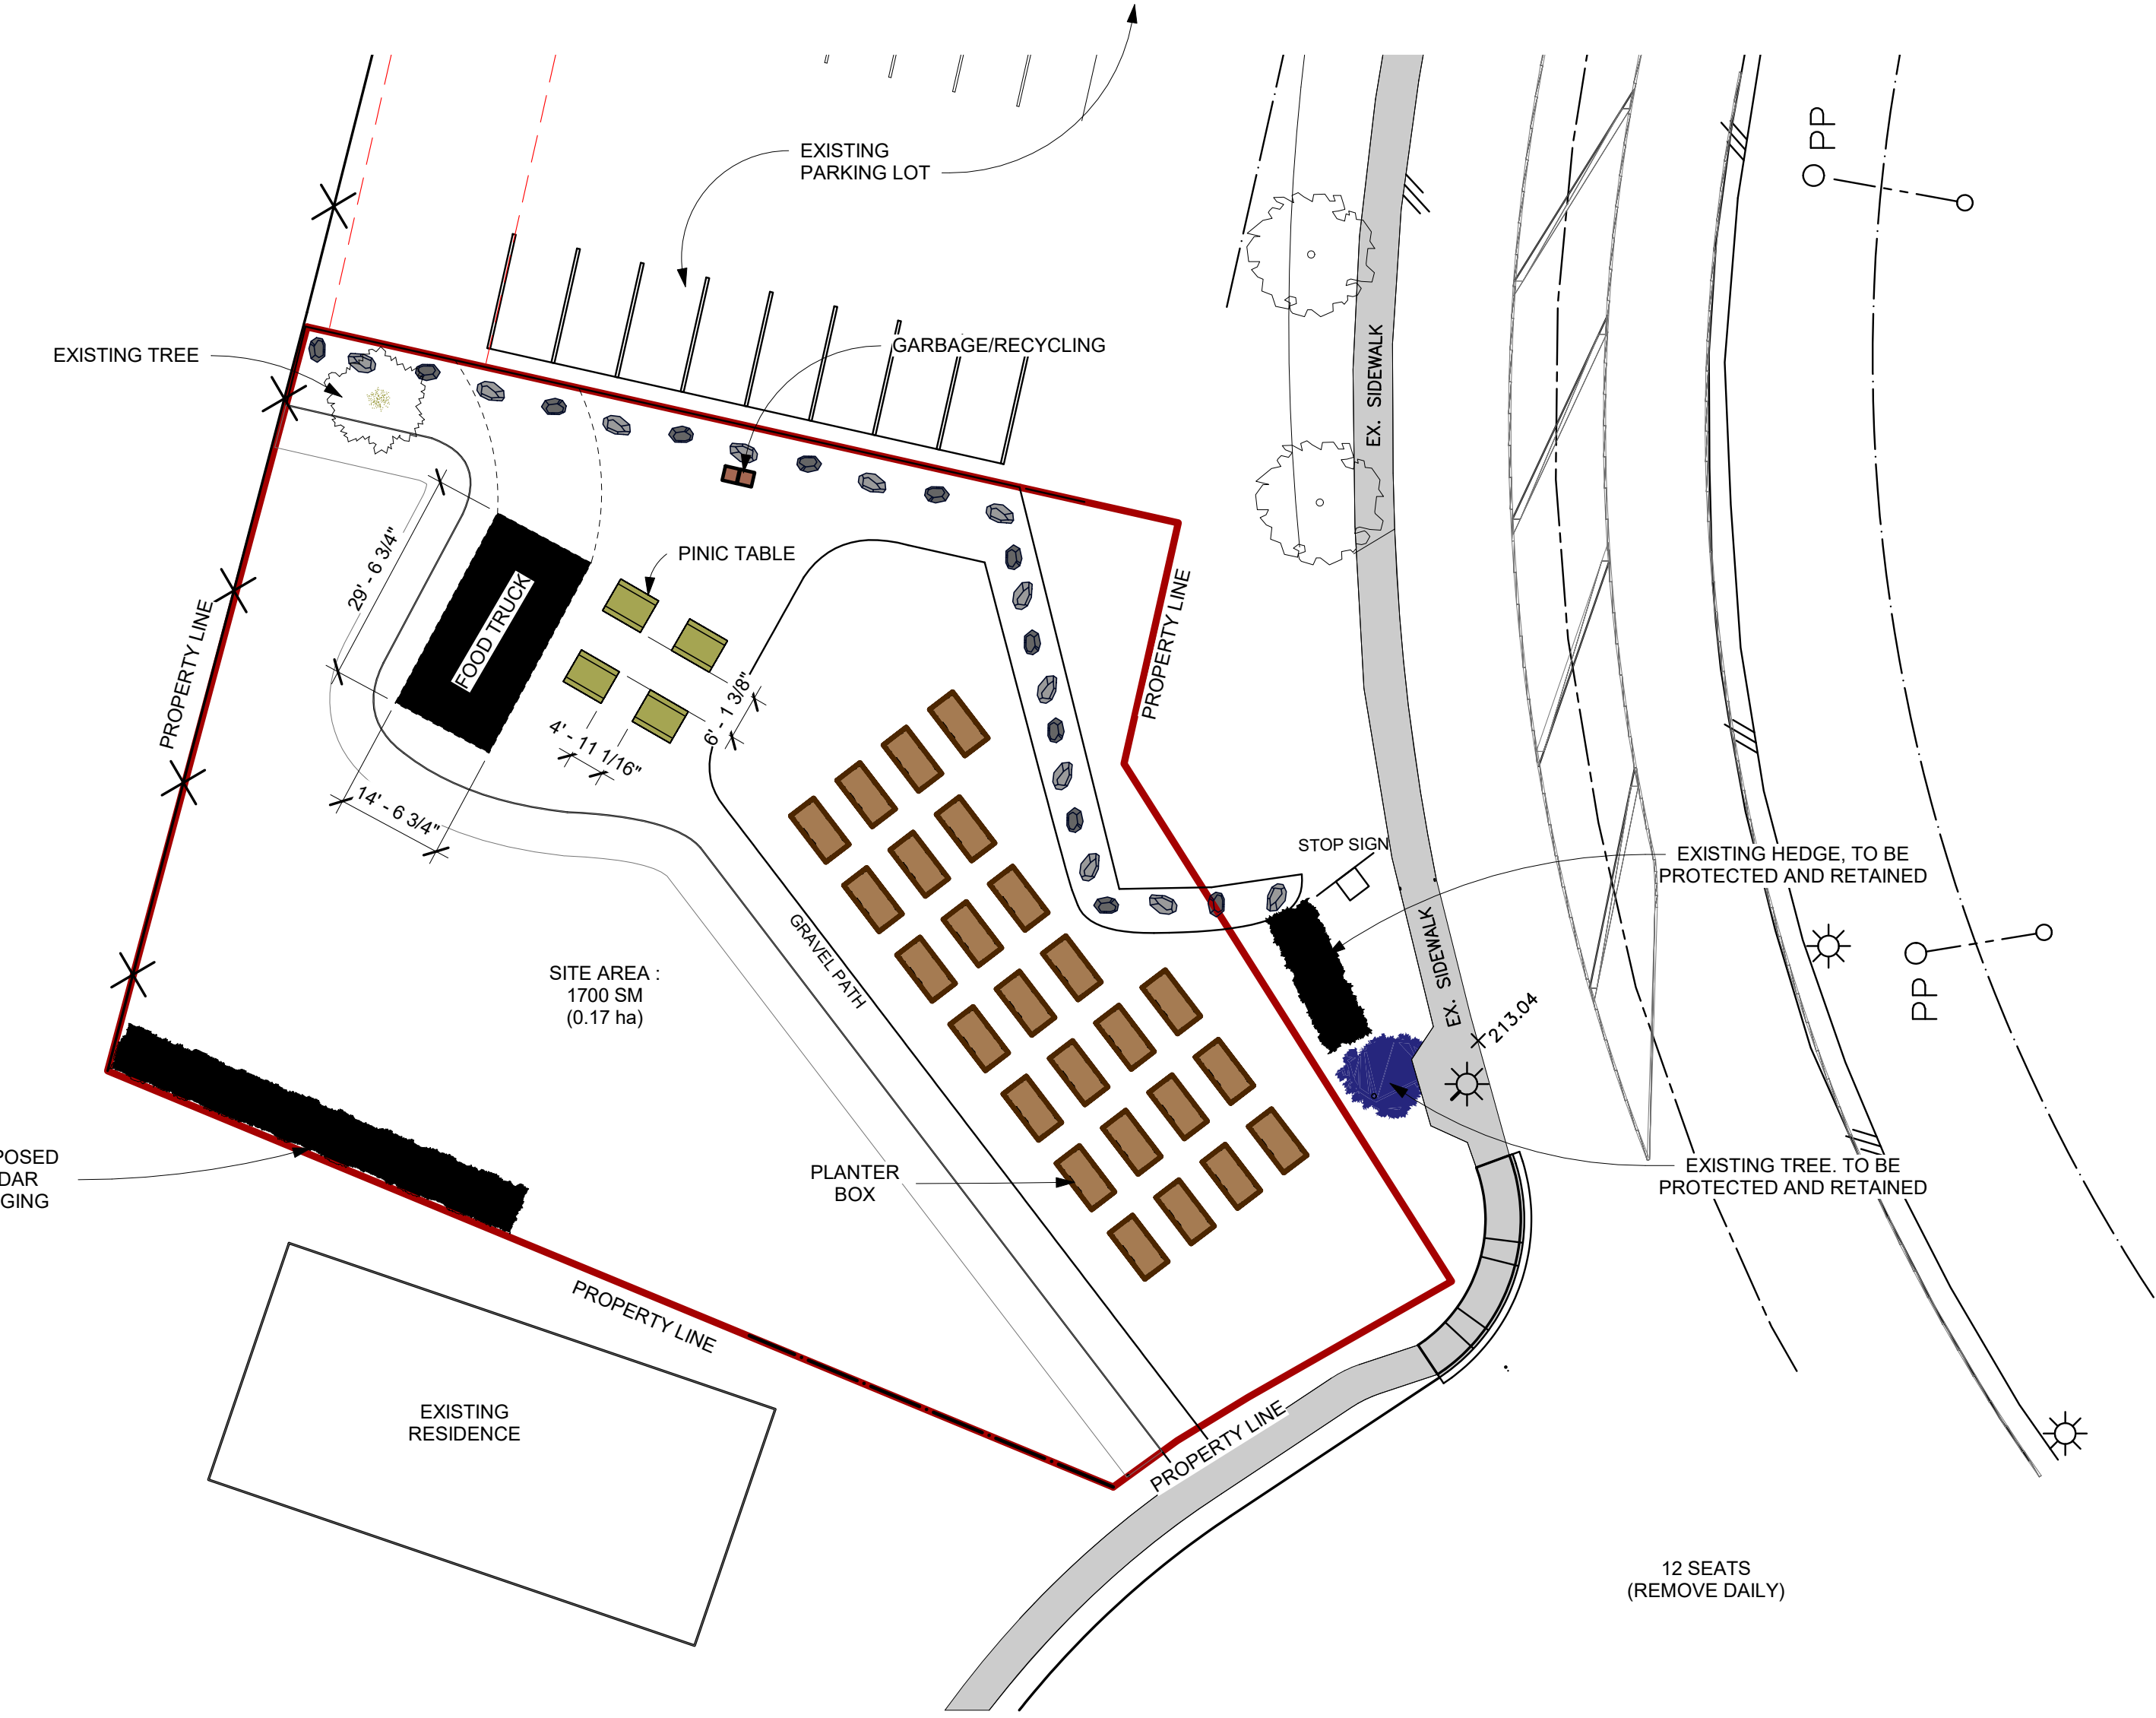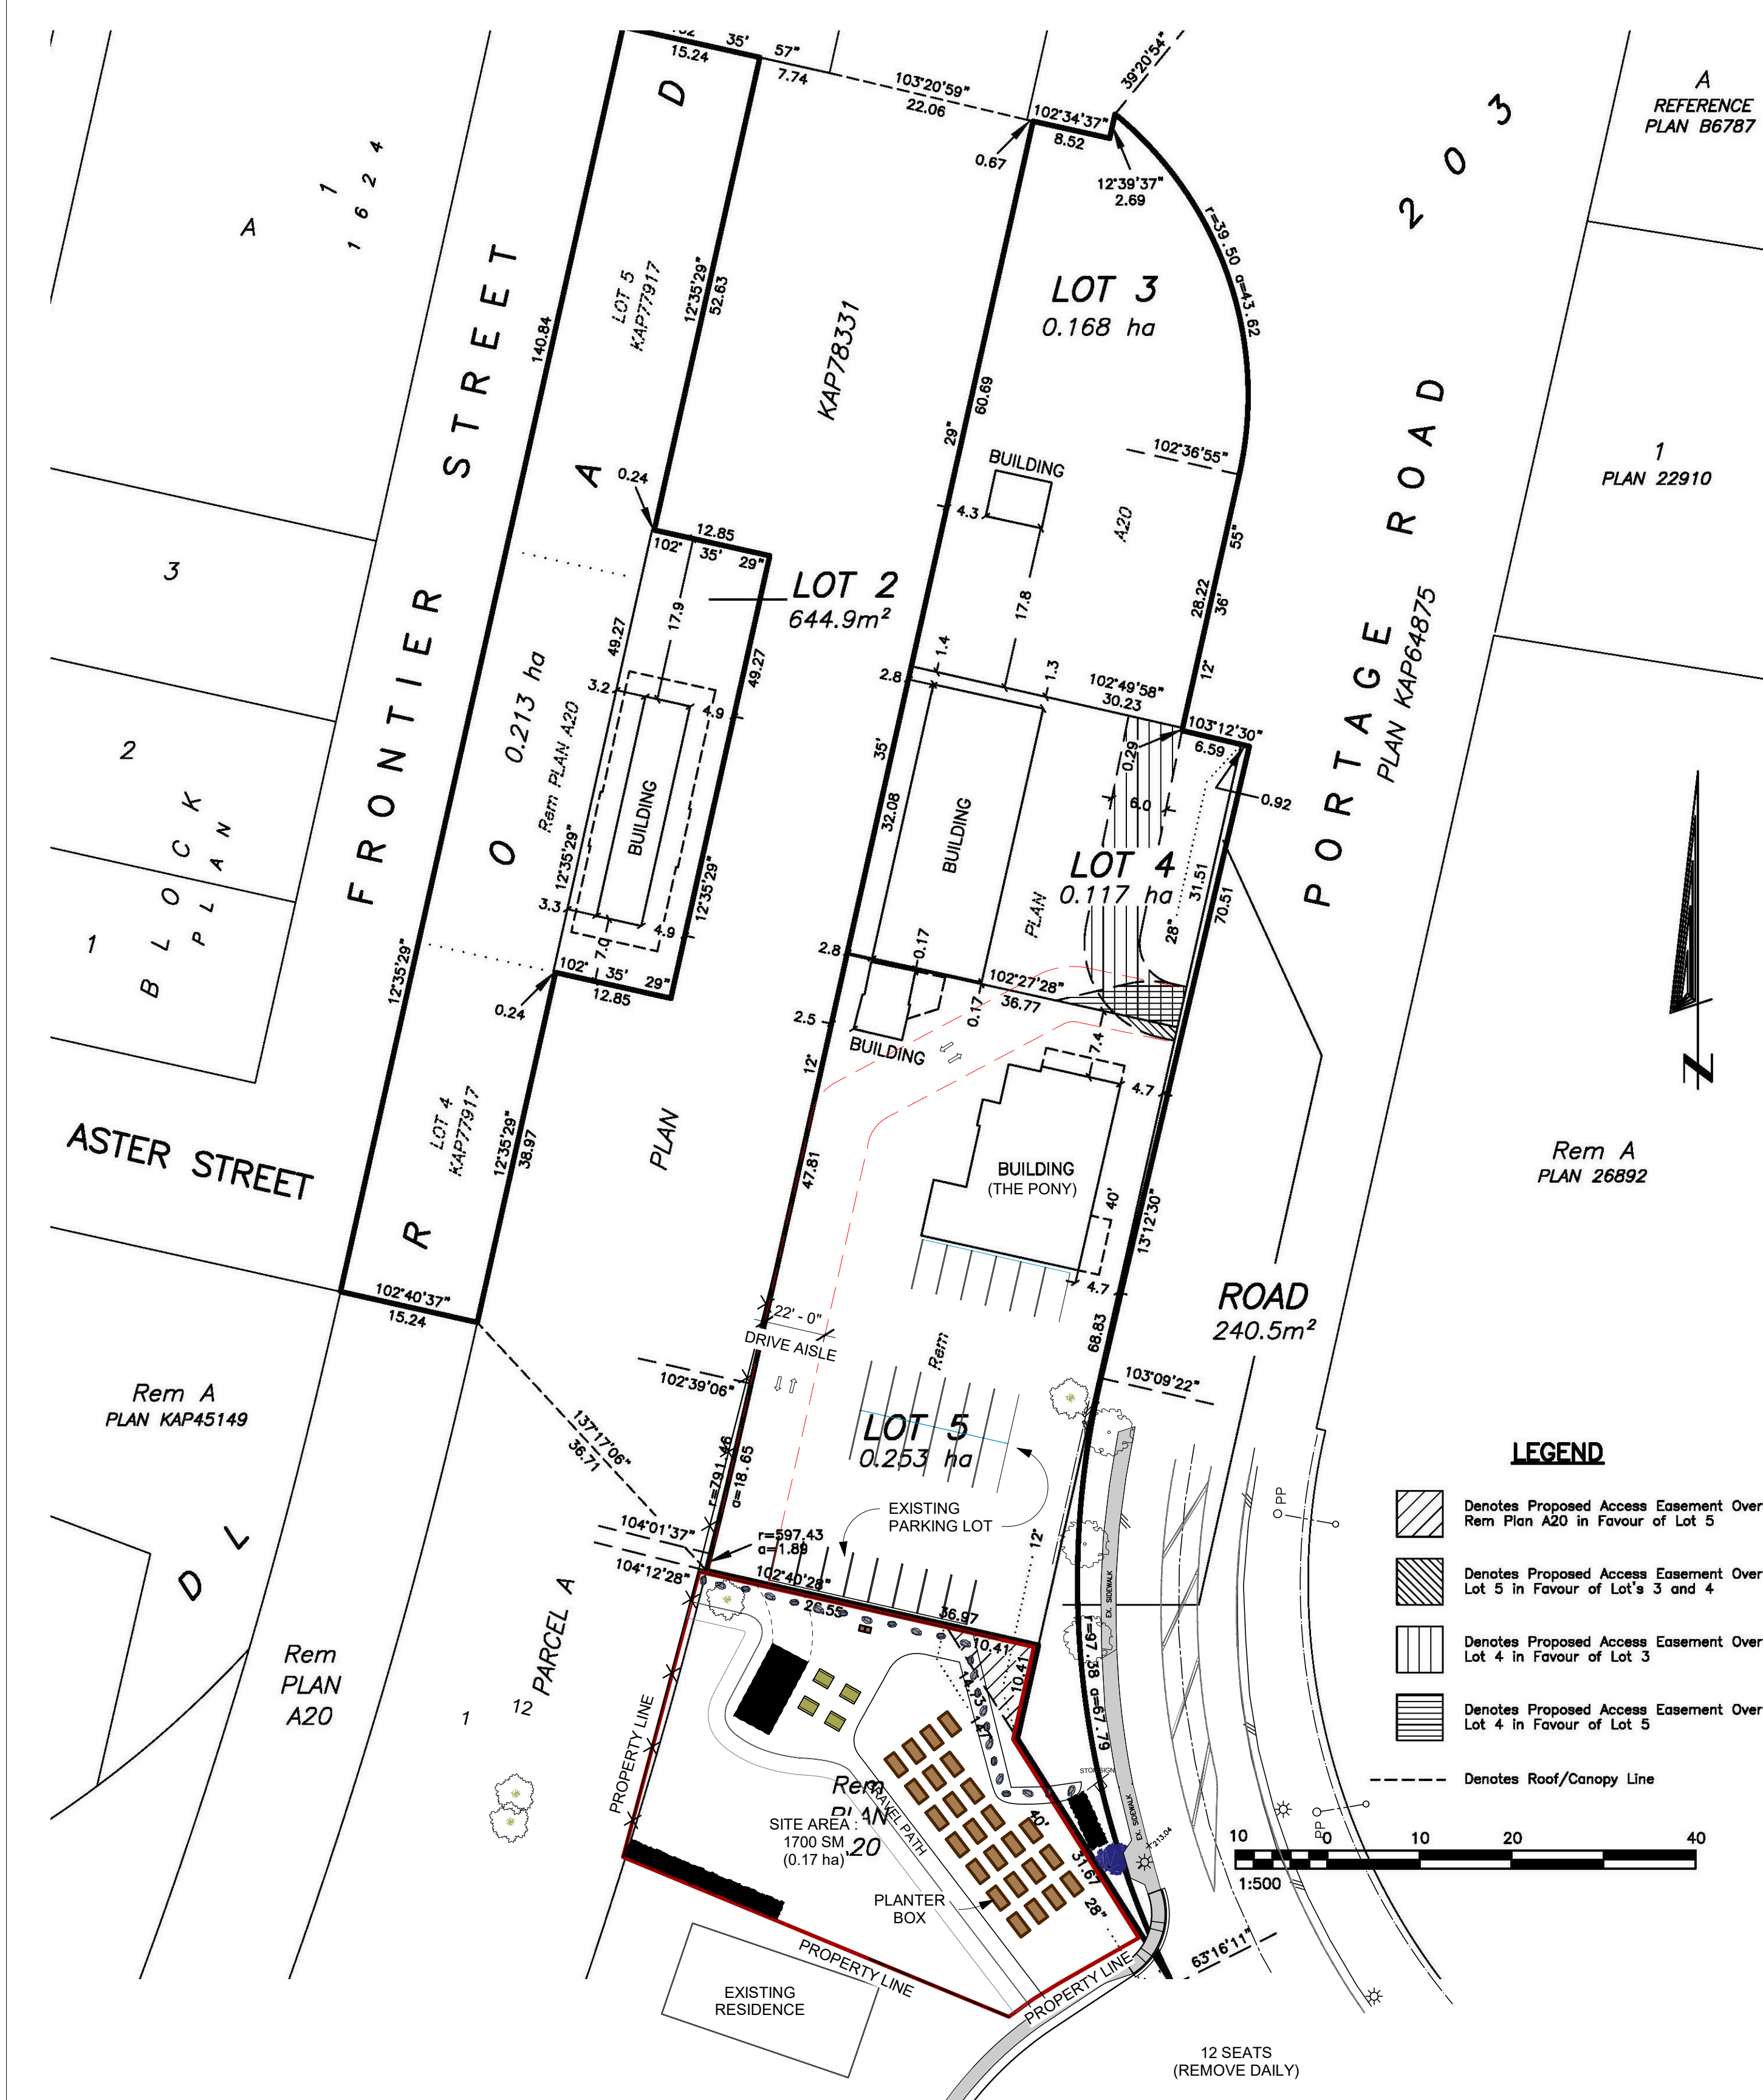

NOTE: SEE LANDSCAPE DRAWINGS FOR PLANT LIST AND LANDSCAPE MATERIALS