


Issues No.	Description	Date



Precedent Images of Rock Walls & Terraced Planting

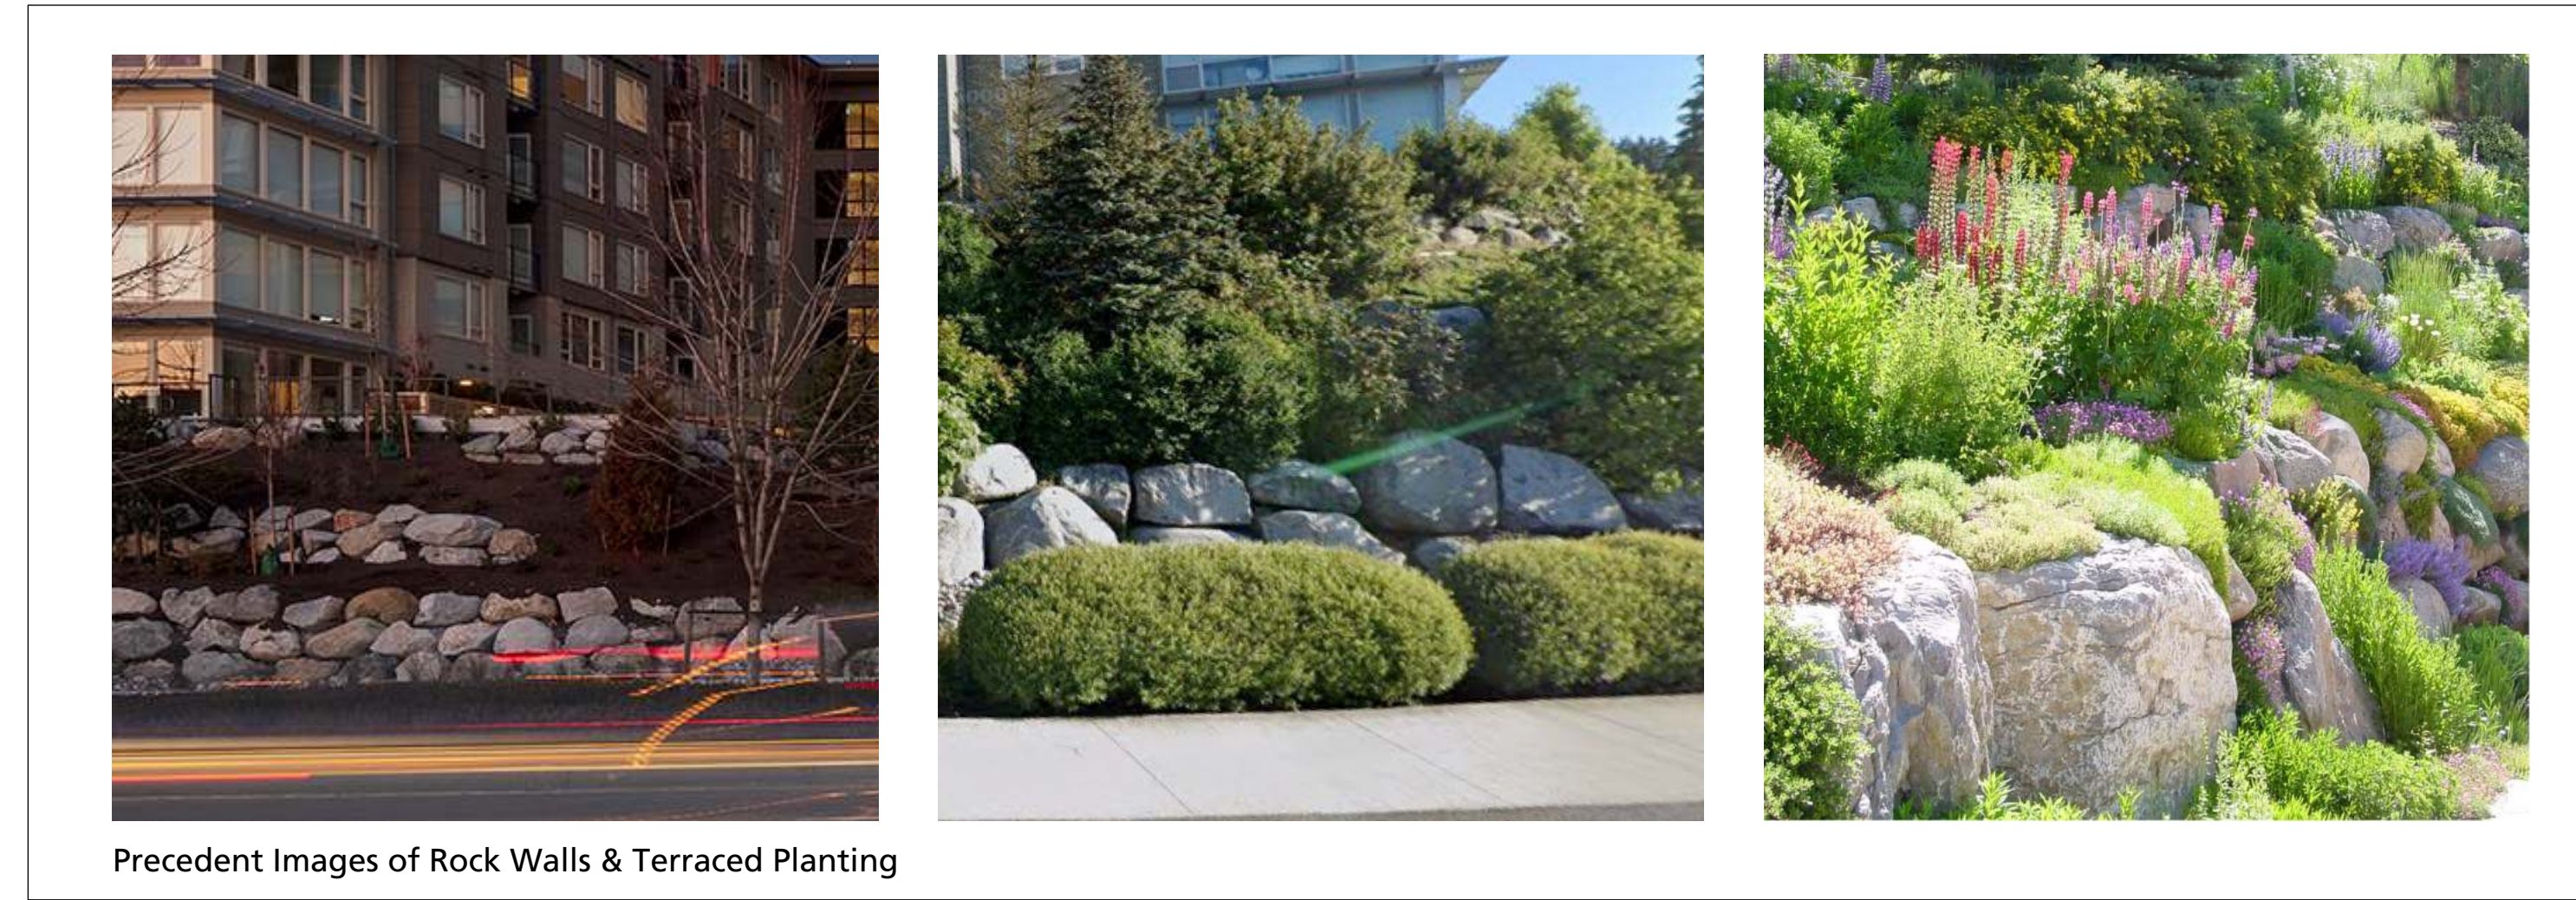

COPYRIGHT RESERVED  
This drawing is and shall remain the property of Perry and Associates Inc., and Perry and Associates Inc. shall retain the copyright therein. This document shall not be reproduced or used for additions or alterations to the project or for the purpose of any other project without the prior written consent of Perry and Associates Inc.


Client:




**DULEX**

Project Title: **Pemberton**  
7374 East Pemberton Farm Road,  
Pemberton, BC


Drawing Title: **Landscape Concept Plan**

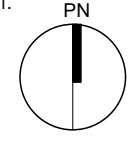Project North:	pn	Drawn By:	MH
		Checked By:	MP
Scale:	1:400	Job No.:	22-061
Sheet No.:			

Issues No.	Description	Date

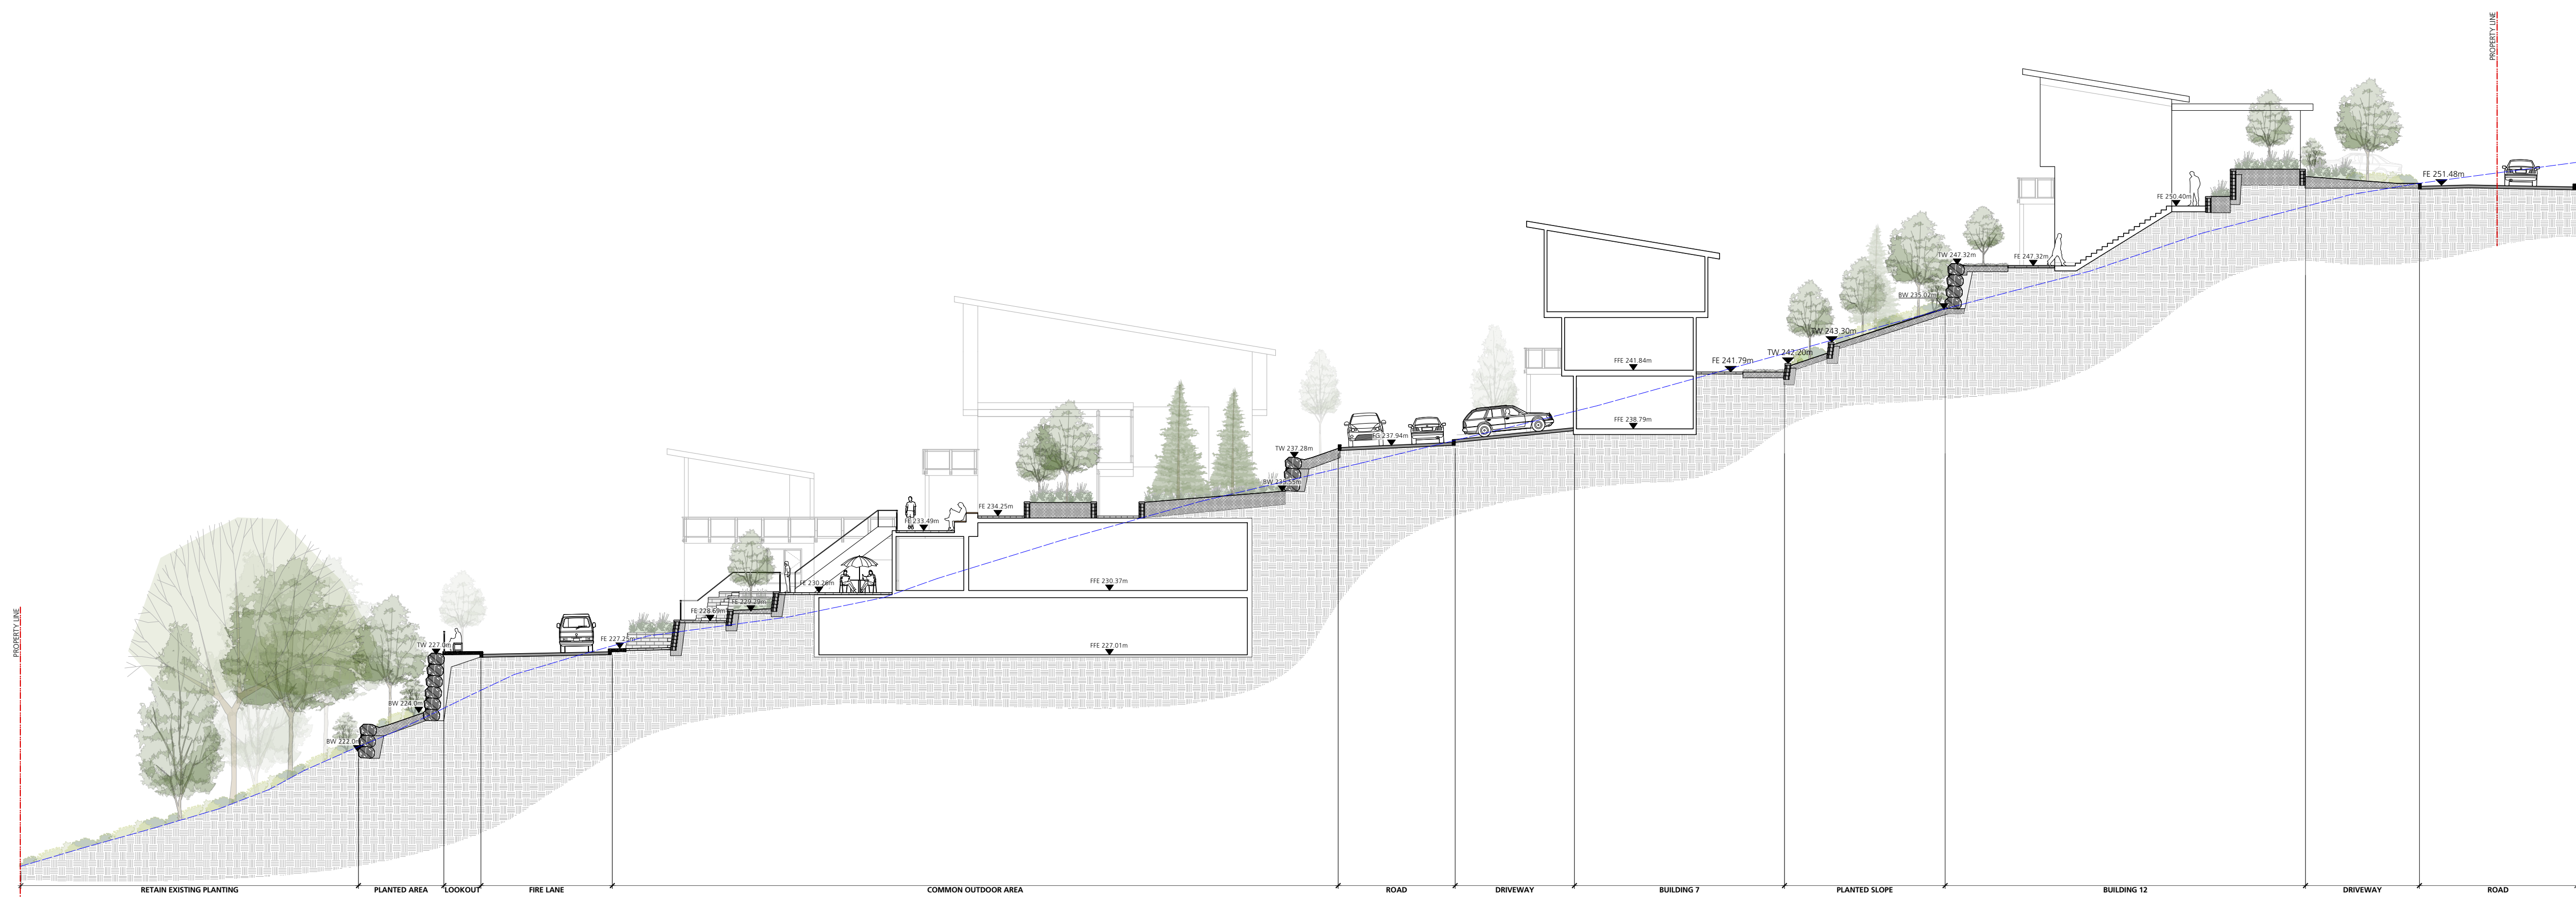

1 SECTION 1  
 1:200

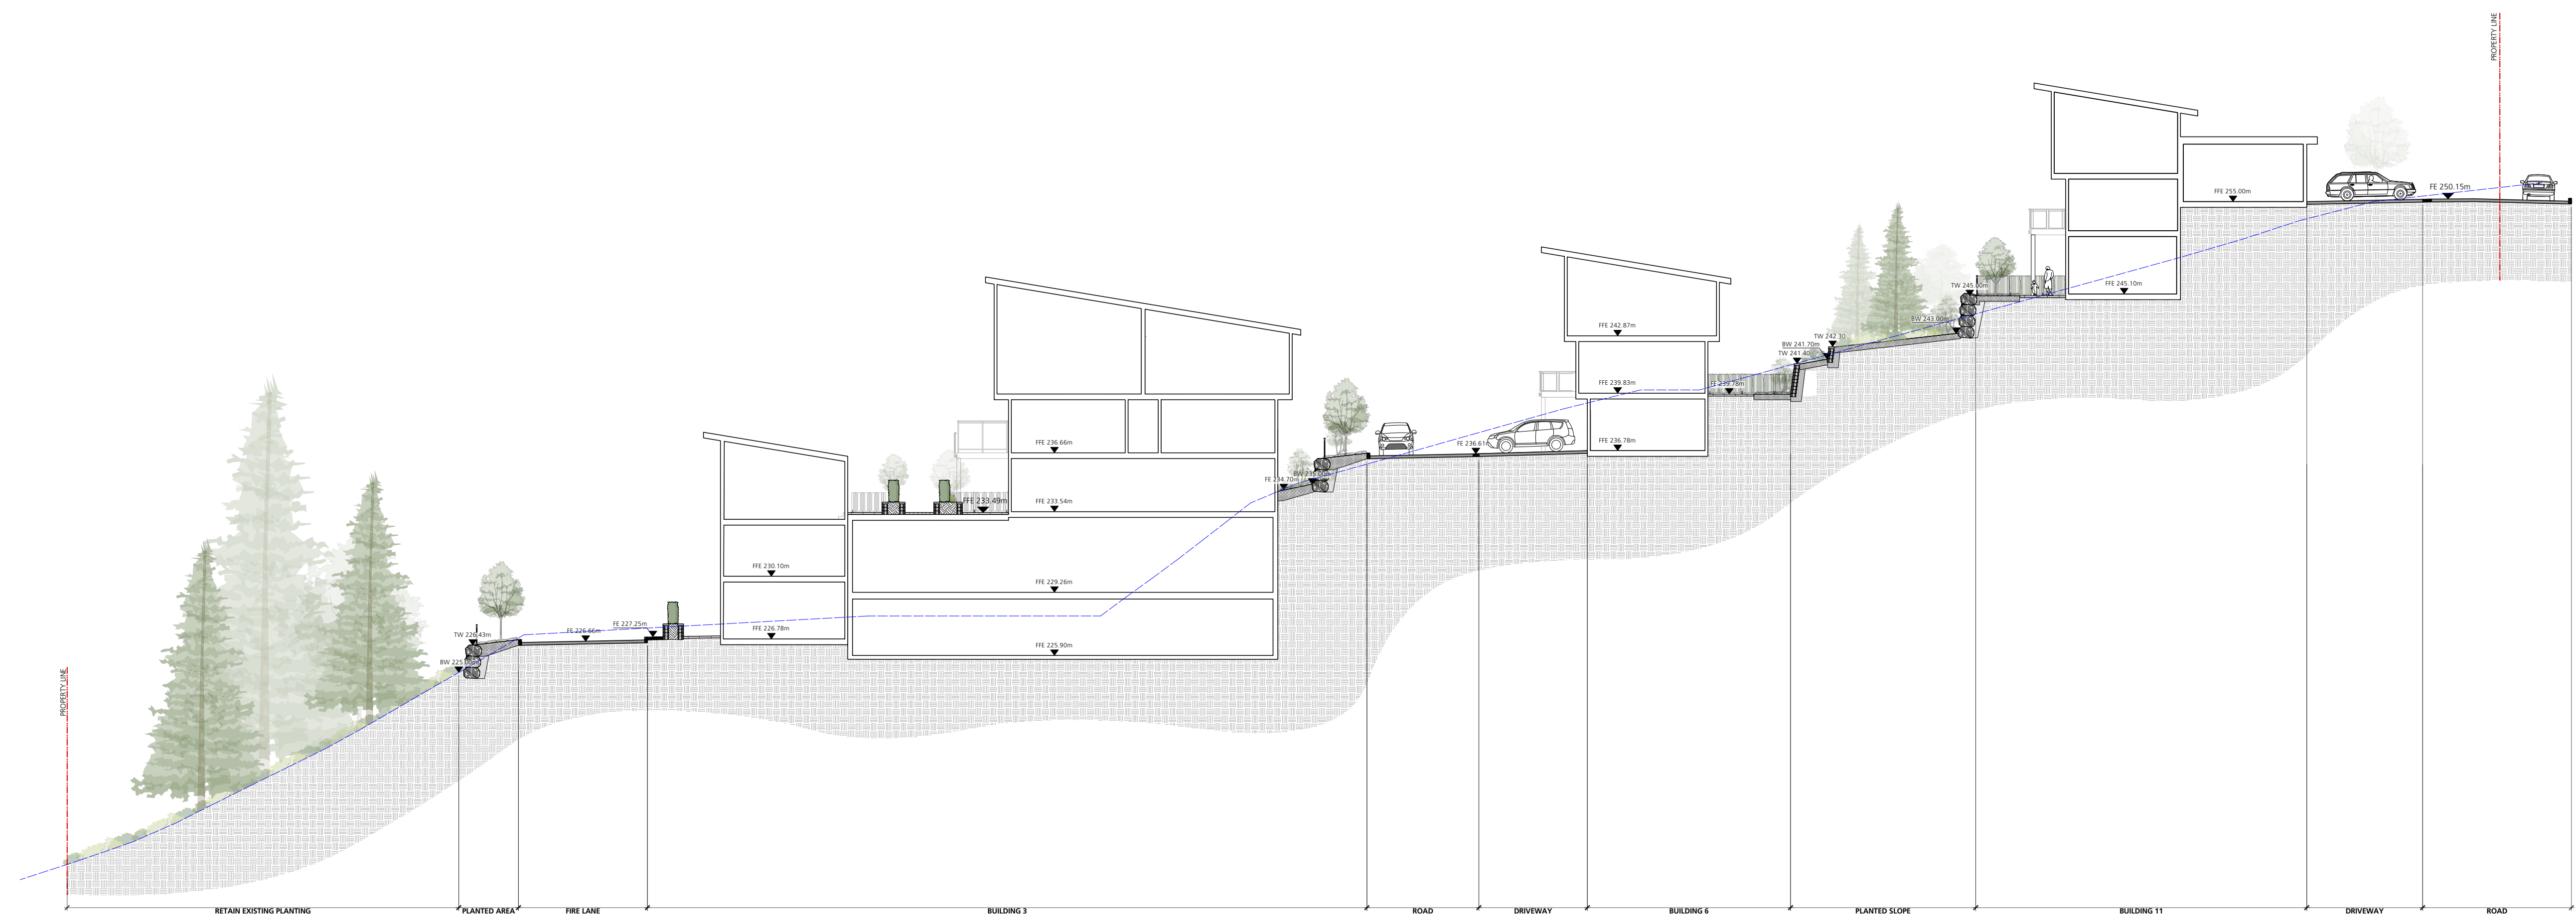

2 SECTION 2  
 1:200

COPYRIGHT RESERVED  
 This drawing is and shall remain the property of Perry and Associates Inc., and Perry and Associates Inc. shall retain the copyright therein. This document shall not be reproduced or used for additions or alterations to the project or for the purpose of any other project without the prior written consent of Perry and Associates Inc.

Client:



Project Title:

**Pemberton**

7374 East Pemberton Farm Road,  
 Pemberton, BC

Drawing Title:

**Landscape Sections**

Project North: Drawn By:

SC

Checked By:


MP

Scale: Job No.:

1:200 22-061

Sheet No.:

Issues No.	Description	Date

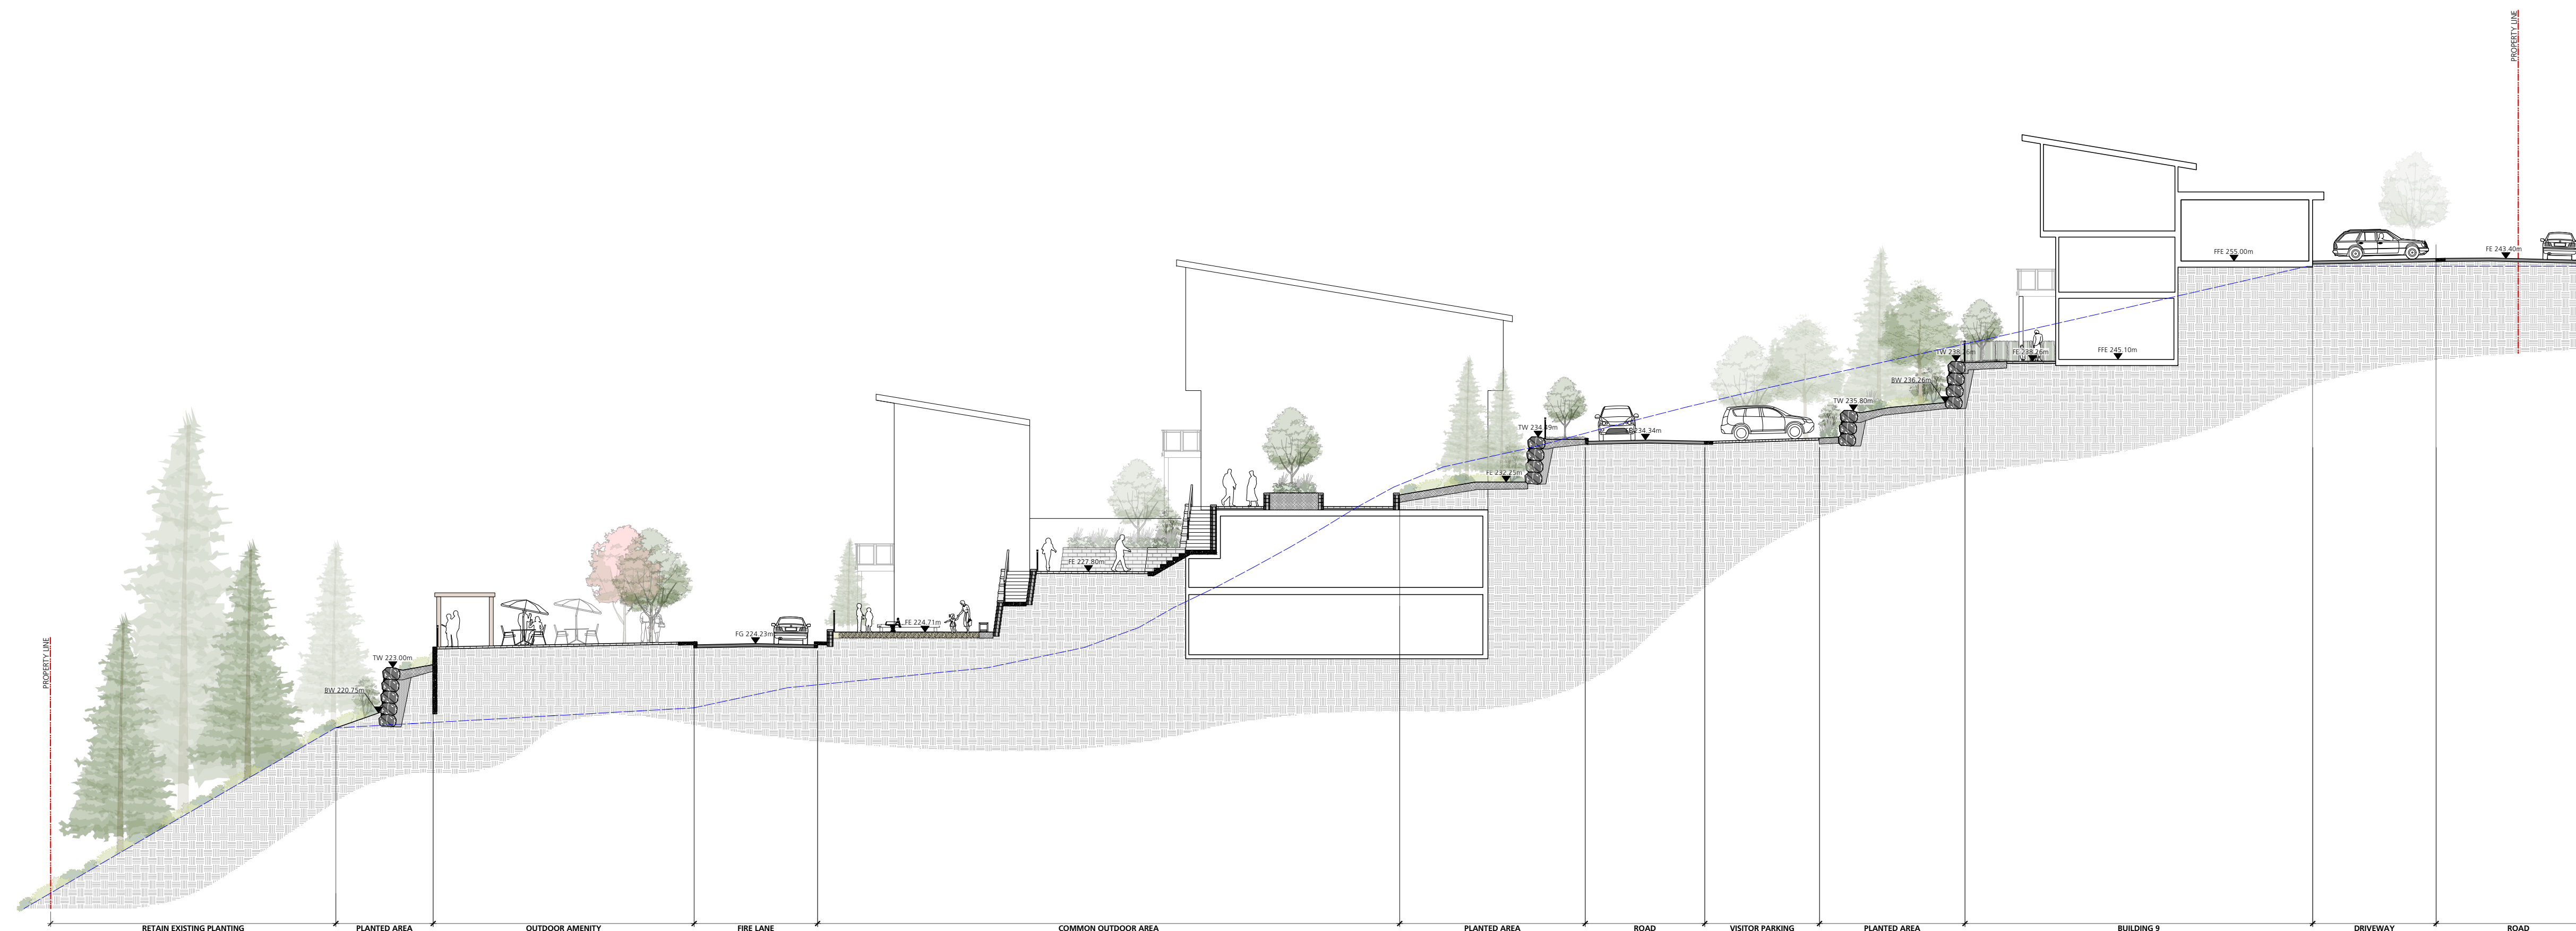

3 SECTION 3  
1:200

**COPYRIGHT RESERVED**  
This drawing is and shall remain the property of Perry and Associates Inc., and Perry and Associates Inc. shall retain the copyright therein. This document shall not be reproduced or used for additions or alterations to the project or for the purpose of any other project without the prior written consent of Perry and Associates Inc.

Client:



Project Title:

**Pemberton**

7374 East Pemberton Farm Road,  
Pemberton, BC

Drawing Title:

**Landscape Sections**

Project North: Drawn By:

SC

Checked By:

MP

Scale: Job No.:

1:200 22-061

Sheet No.: