


Tisdale Storage Site

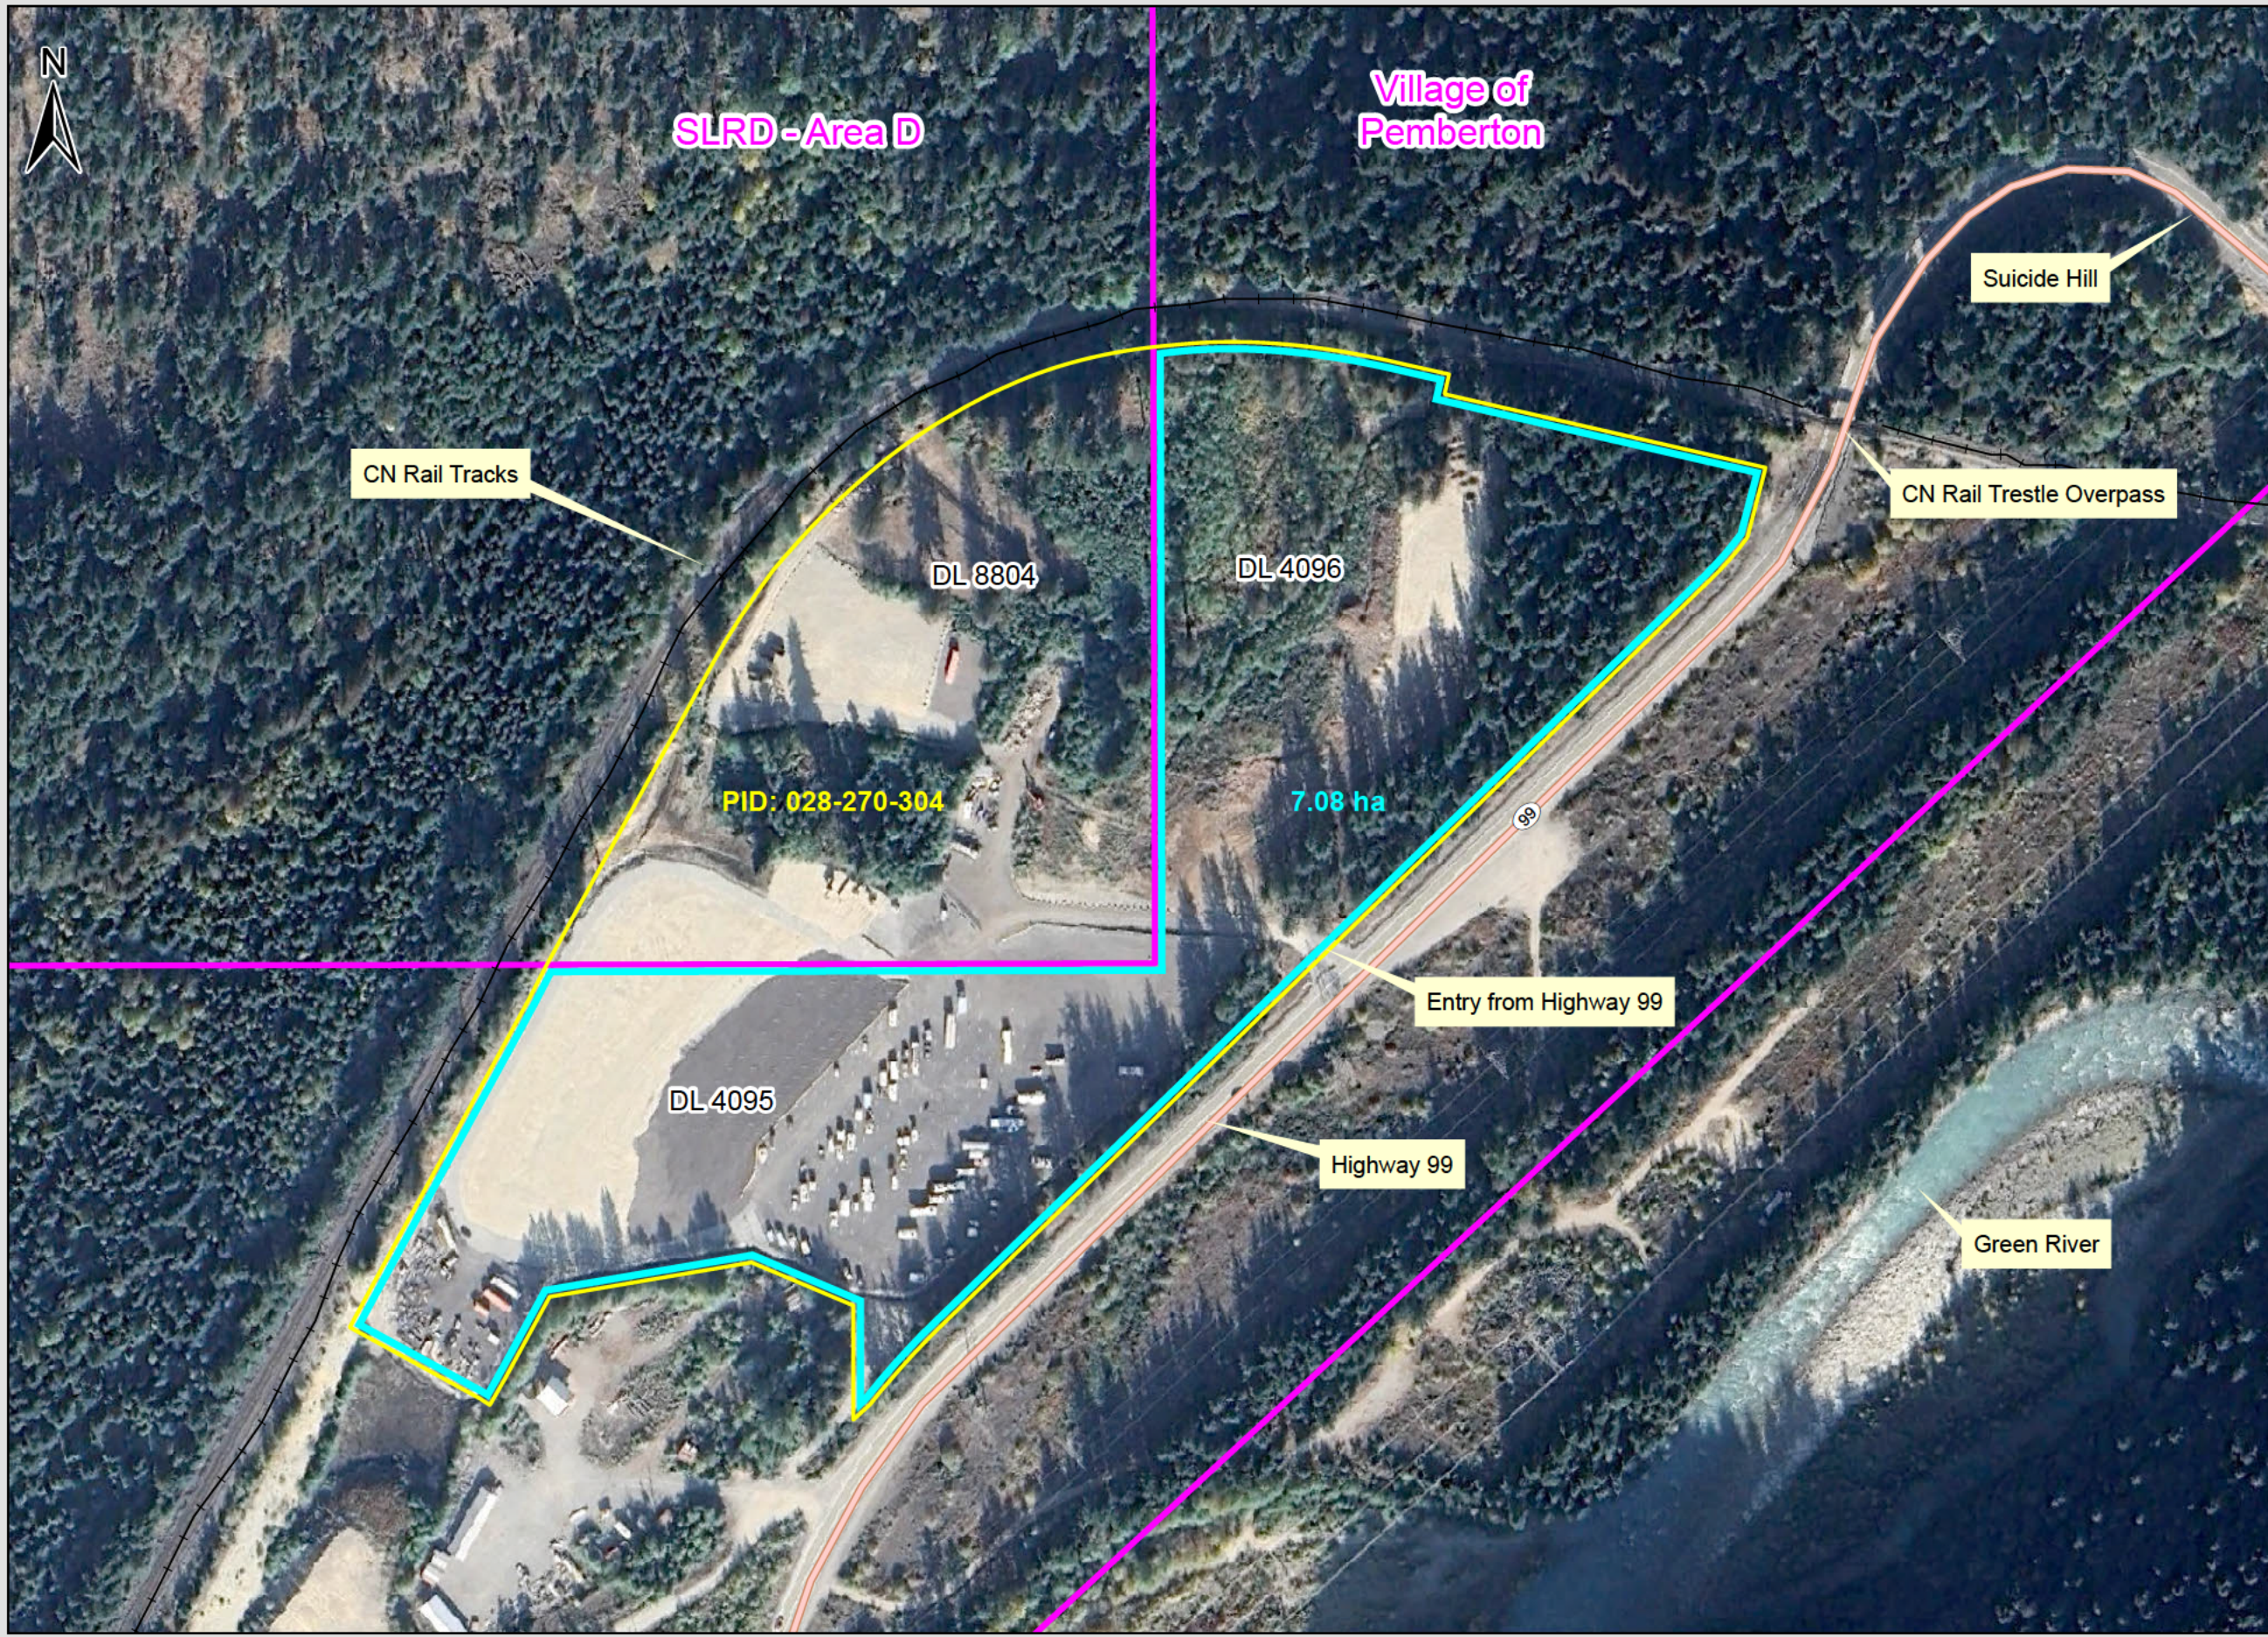


Tisdale Development Ltd. Rezoning Application

6991 Highway 99
 Block B of DL 4095 and 4096,
 Lillooet District
 50.2830°N, 122.8546°W
 PID: 028-270-304

- Legend**
- Railway
 - Area Subject to Rezoning: 7.08 ha
 - Surveyed Lot Boundary
 - Municipal Boundary

Location Map

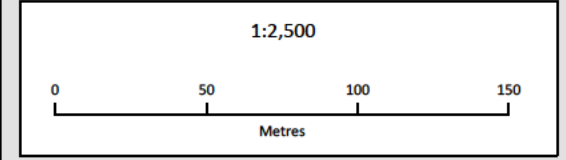

Coordinate System:

Mapping By: