


1
24
ASTER STREET
PLAN
1:500


1
25
PROSPECT STREET
PLAN
1:500

1
26
BIRCH ROAD
PLAN
1:500

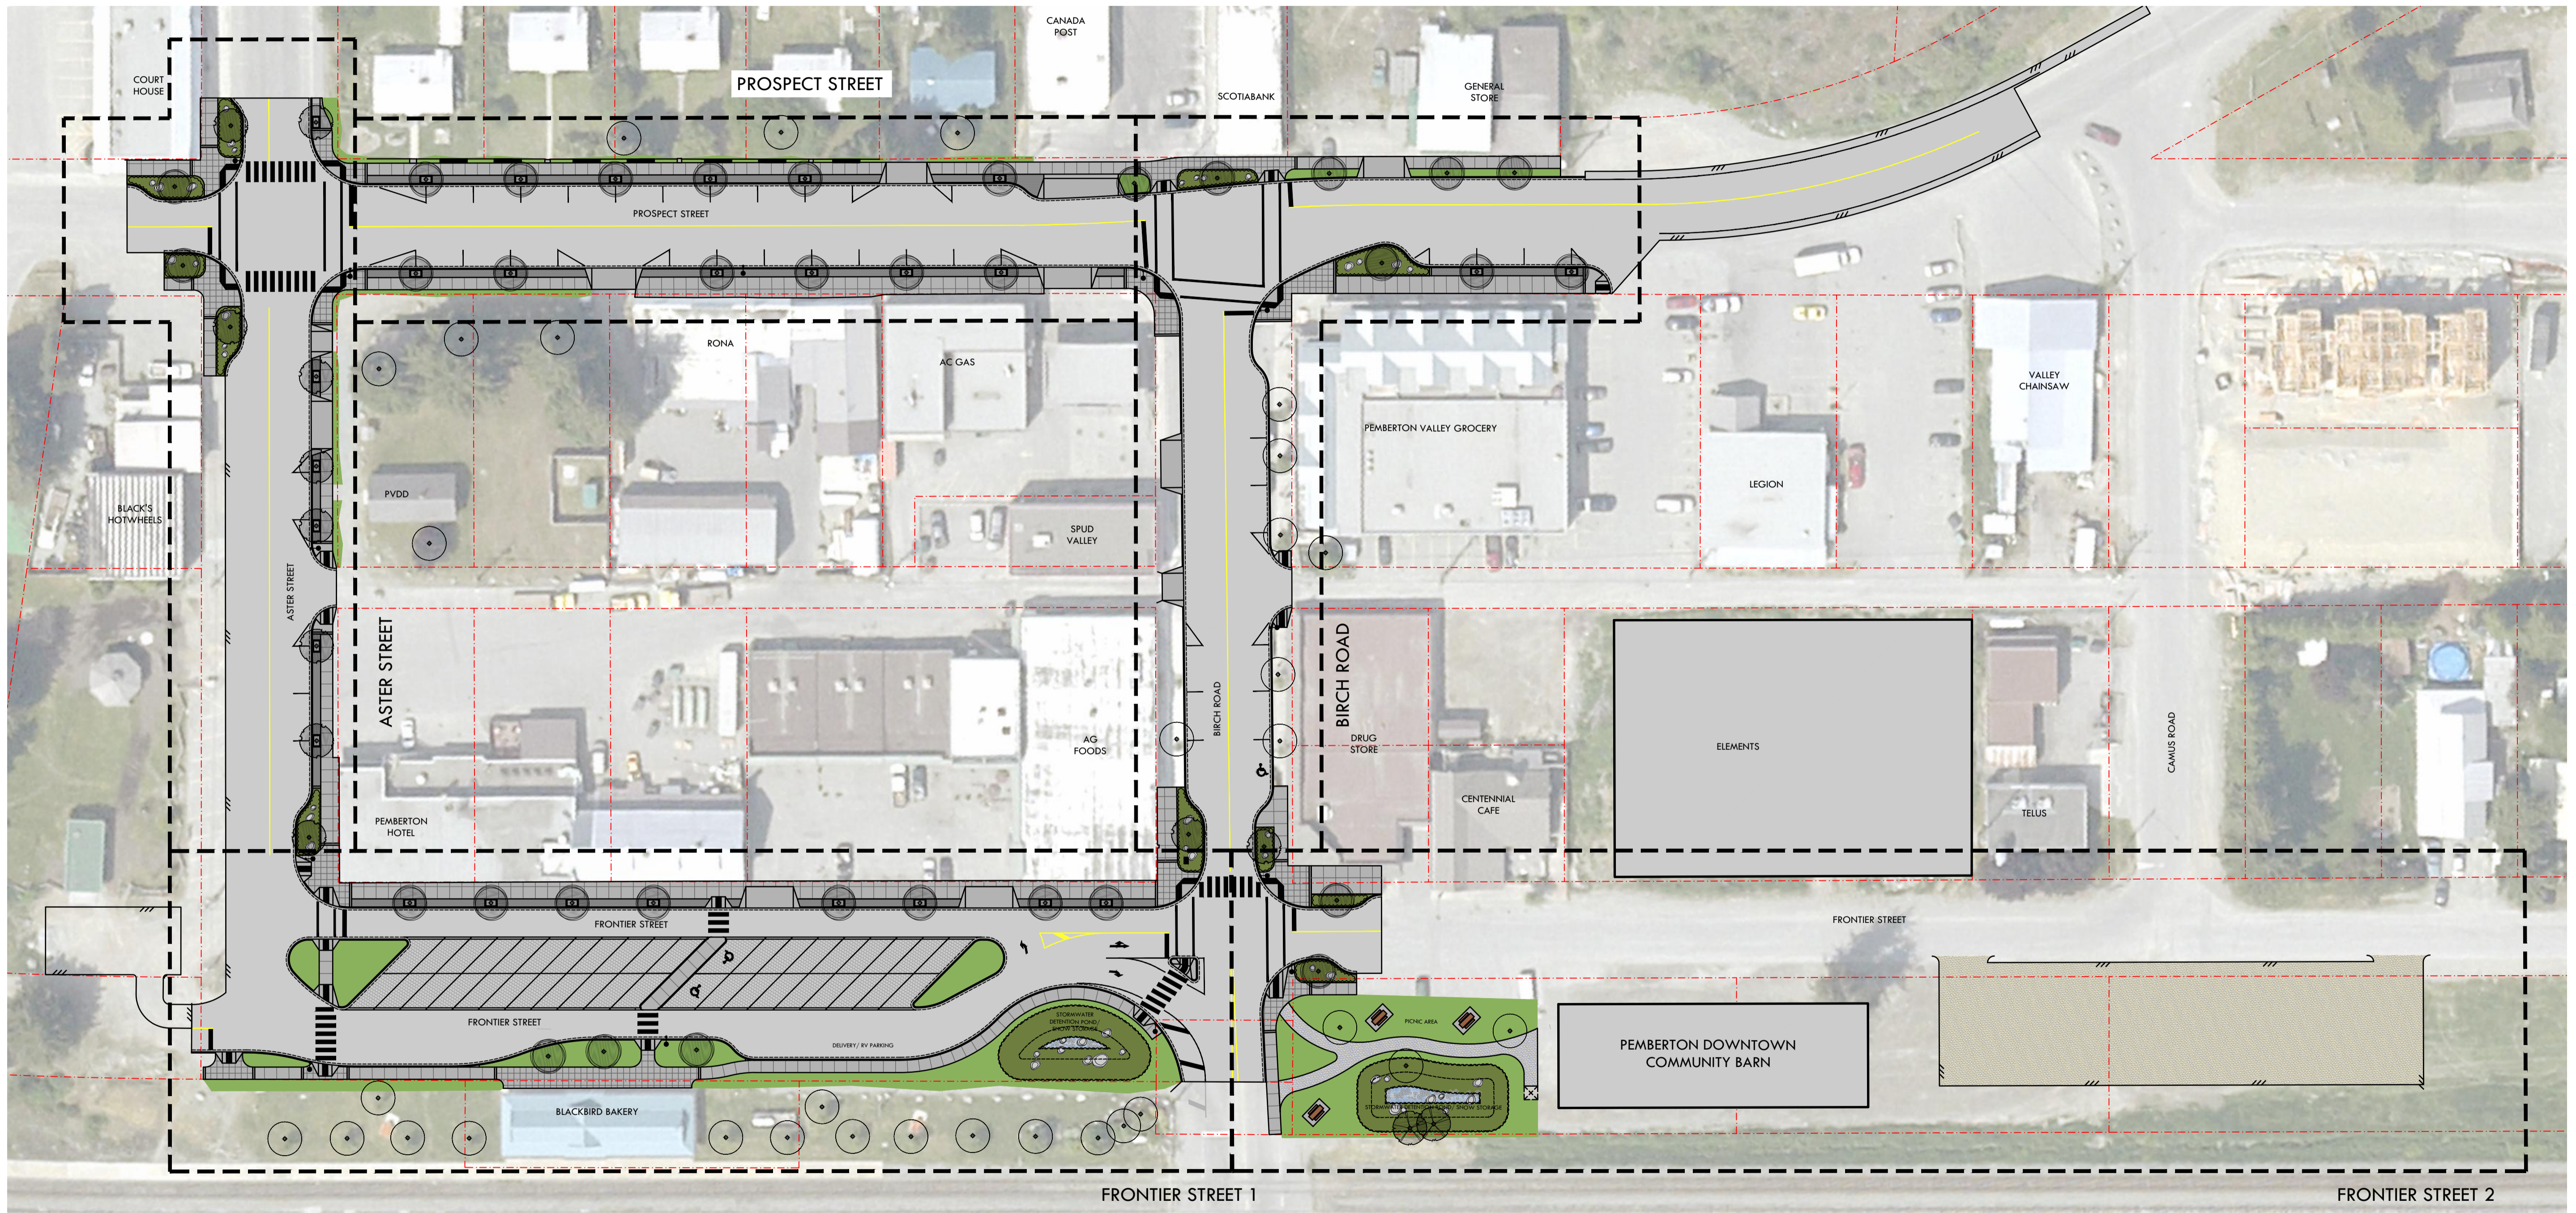


1
22
FRONTIER STREET 1
PLAN
1:500

1
23
FRONTIER STREET 2
PLAN
1:500

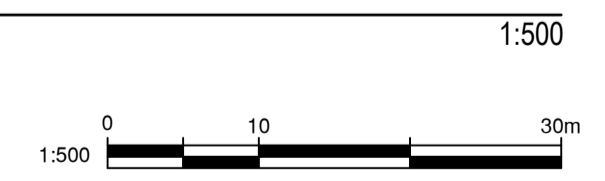

File: G:\Projects\32000\32000\32025_Vop_Downtown_Enhancement02_CADD\20_Drafting\201_Production_Sheets\32025_Landscape_SHEETS_Cover.dwg

REV NO	REVISIONS	DATE	DRAWN	APPRD
5	ISSUED FOR CONSTRUCTION	2019/02/20	JO	AR/JG

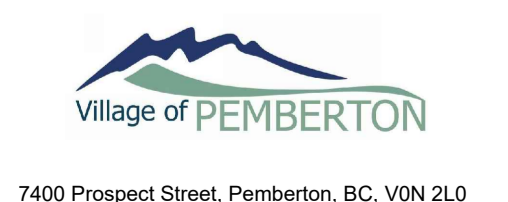

LANDSCAPE - KEY PLAN



ISSUED FOR CONSTRUCTION DESIGN NO.

SCALE	DATE	Feb-19	DWG. NO.
DRAWN BY	JG	DESIGN BY	AR/JG
CHECKED BY	AR	APPROVED BY	AR

32025

19
OF
46
REV. 5