
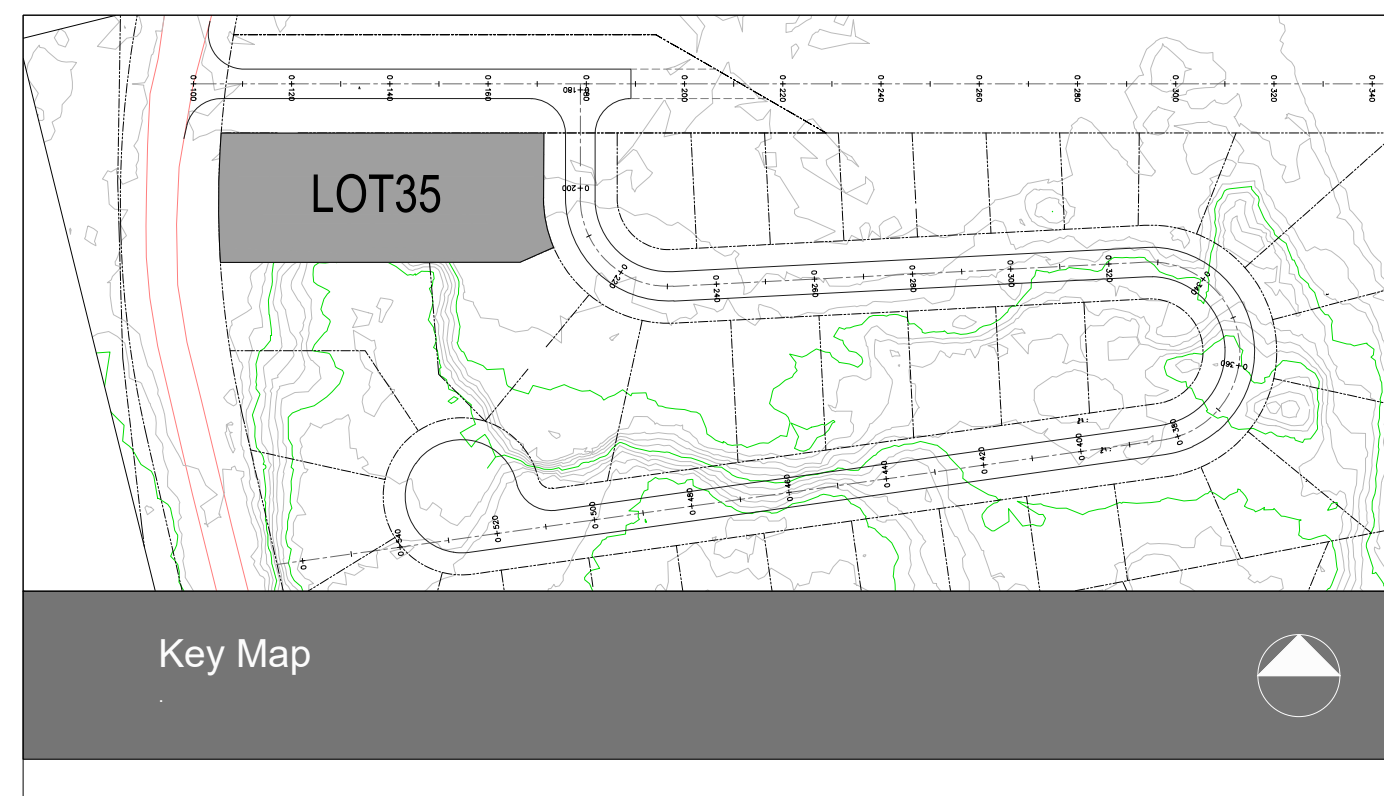


Commercial Site Layout Concept

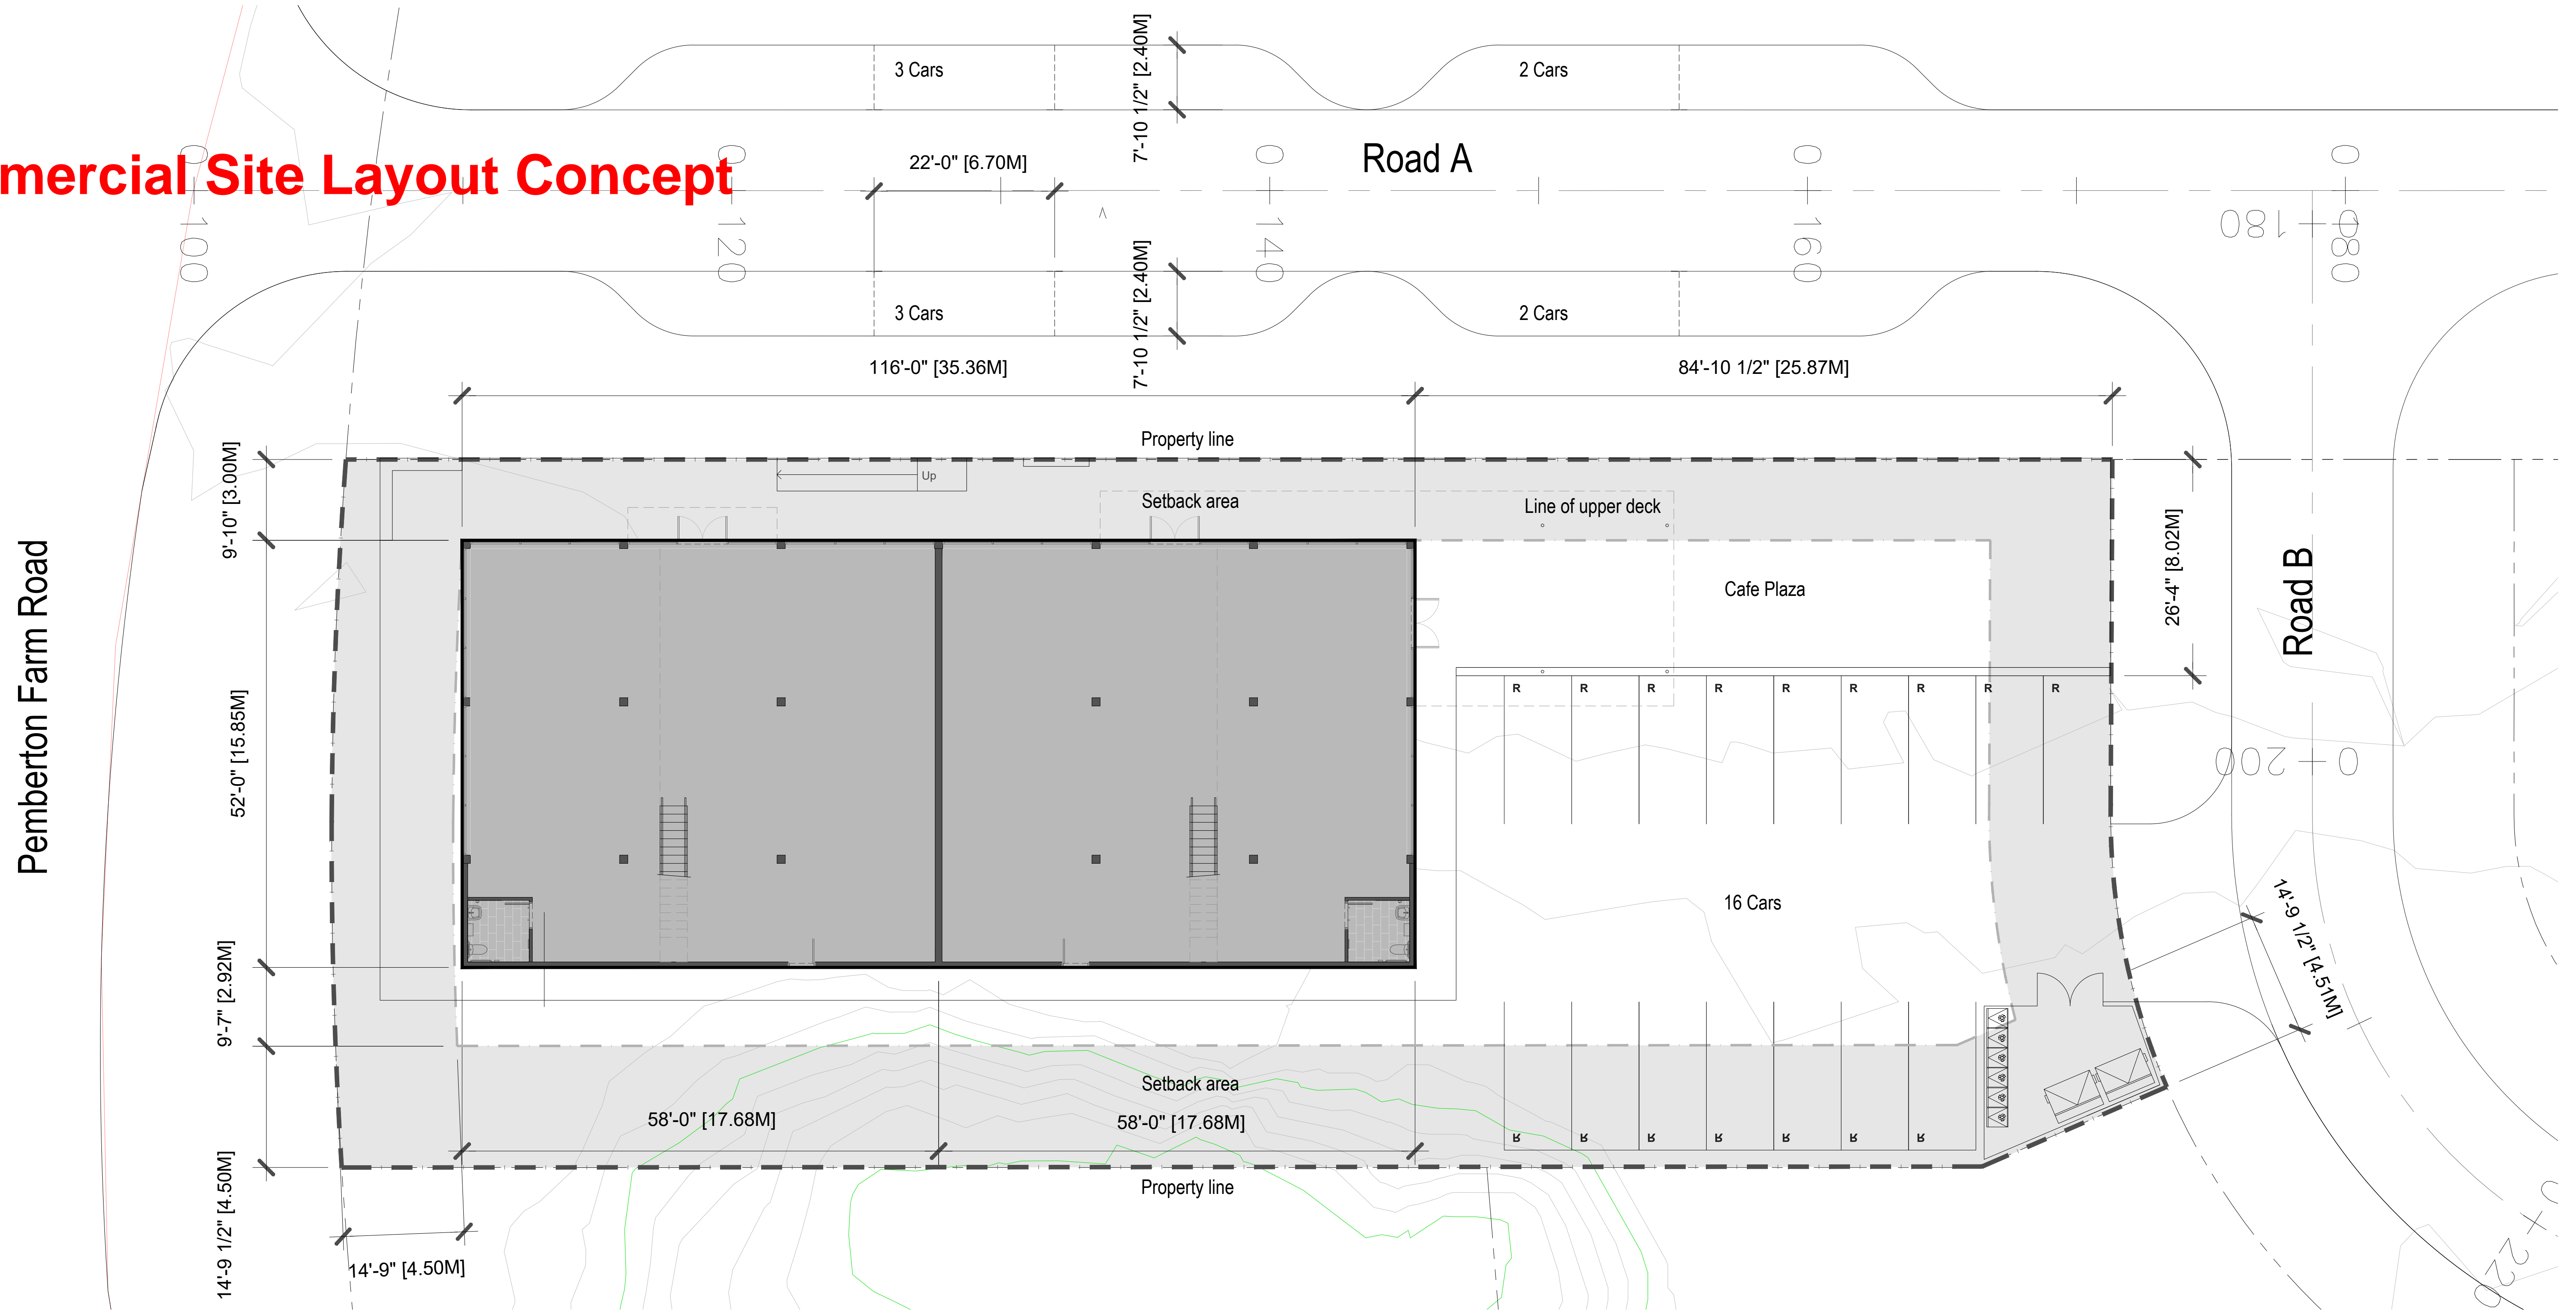

1 Site Plan 1/10"=1'-0"


Lot C - Farm Road East
Lot 35

Site Area 18,647 Sq.ft.


Site Coverage 45%

Floor Area Total 8402 Sq.ft.
 Floor Area Ground 3016 x 2 = 6032 Sq.ft.
 Floor Area Mezz. 1185 x 2 = 2370 Sq.ft.


6/29/2022 10:57:41 AM, Design Intent Only

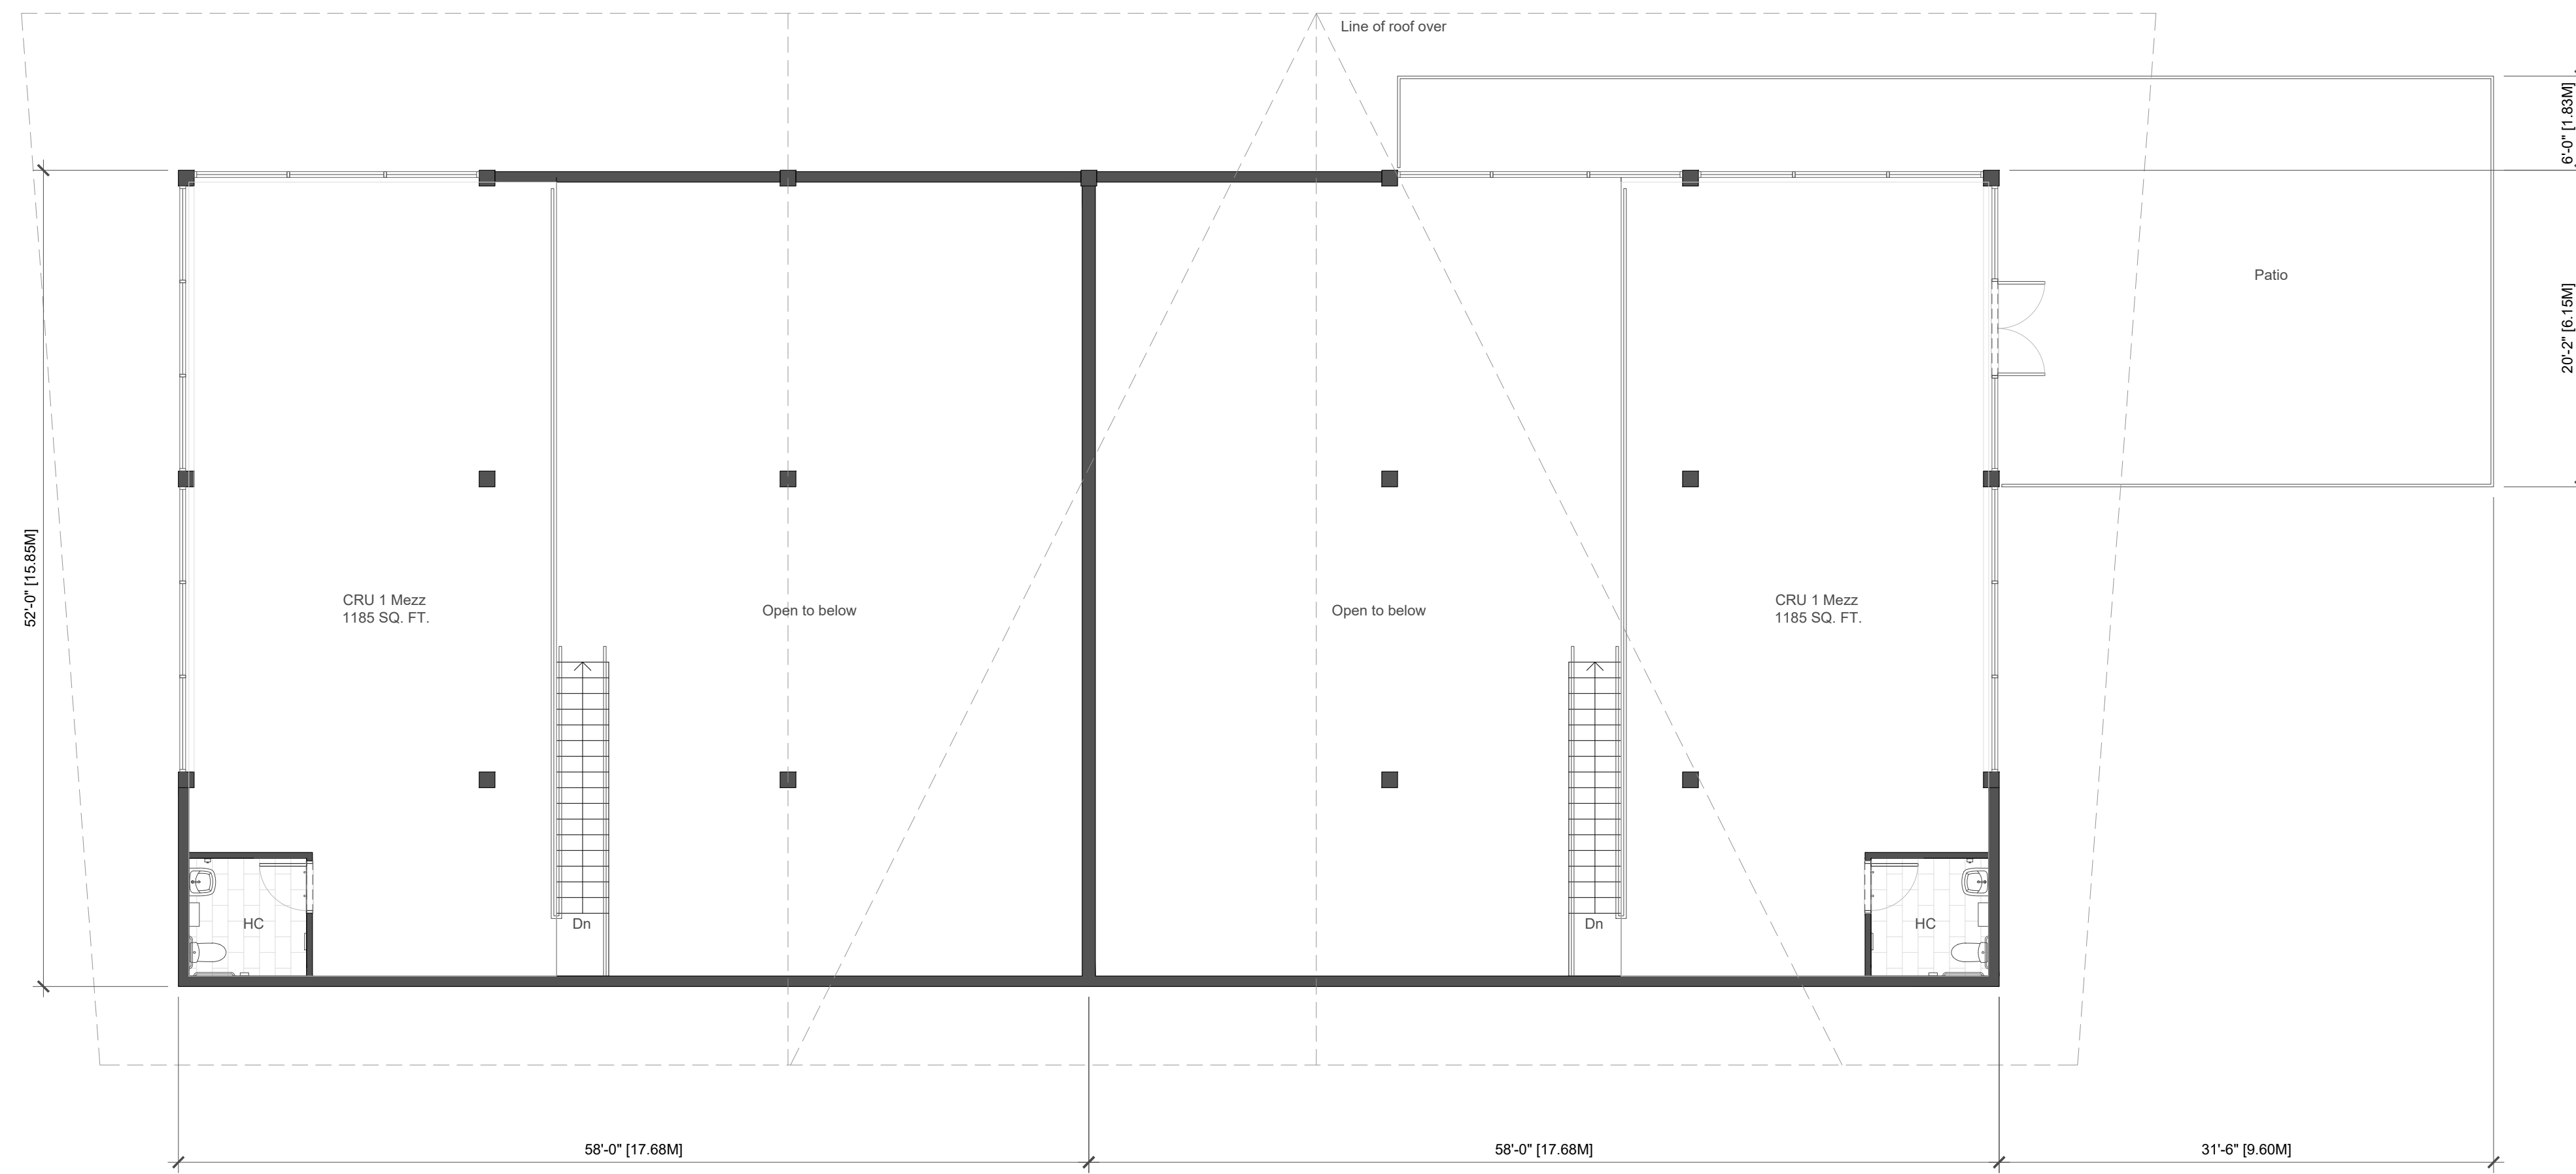

2 Upper Floor
1/8"=1'-0"

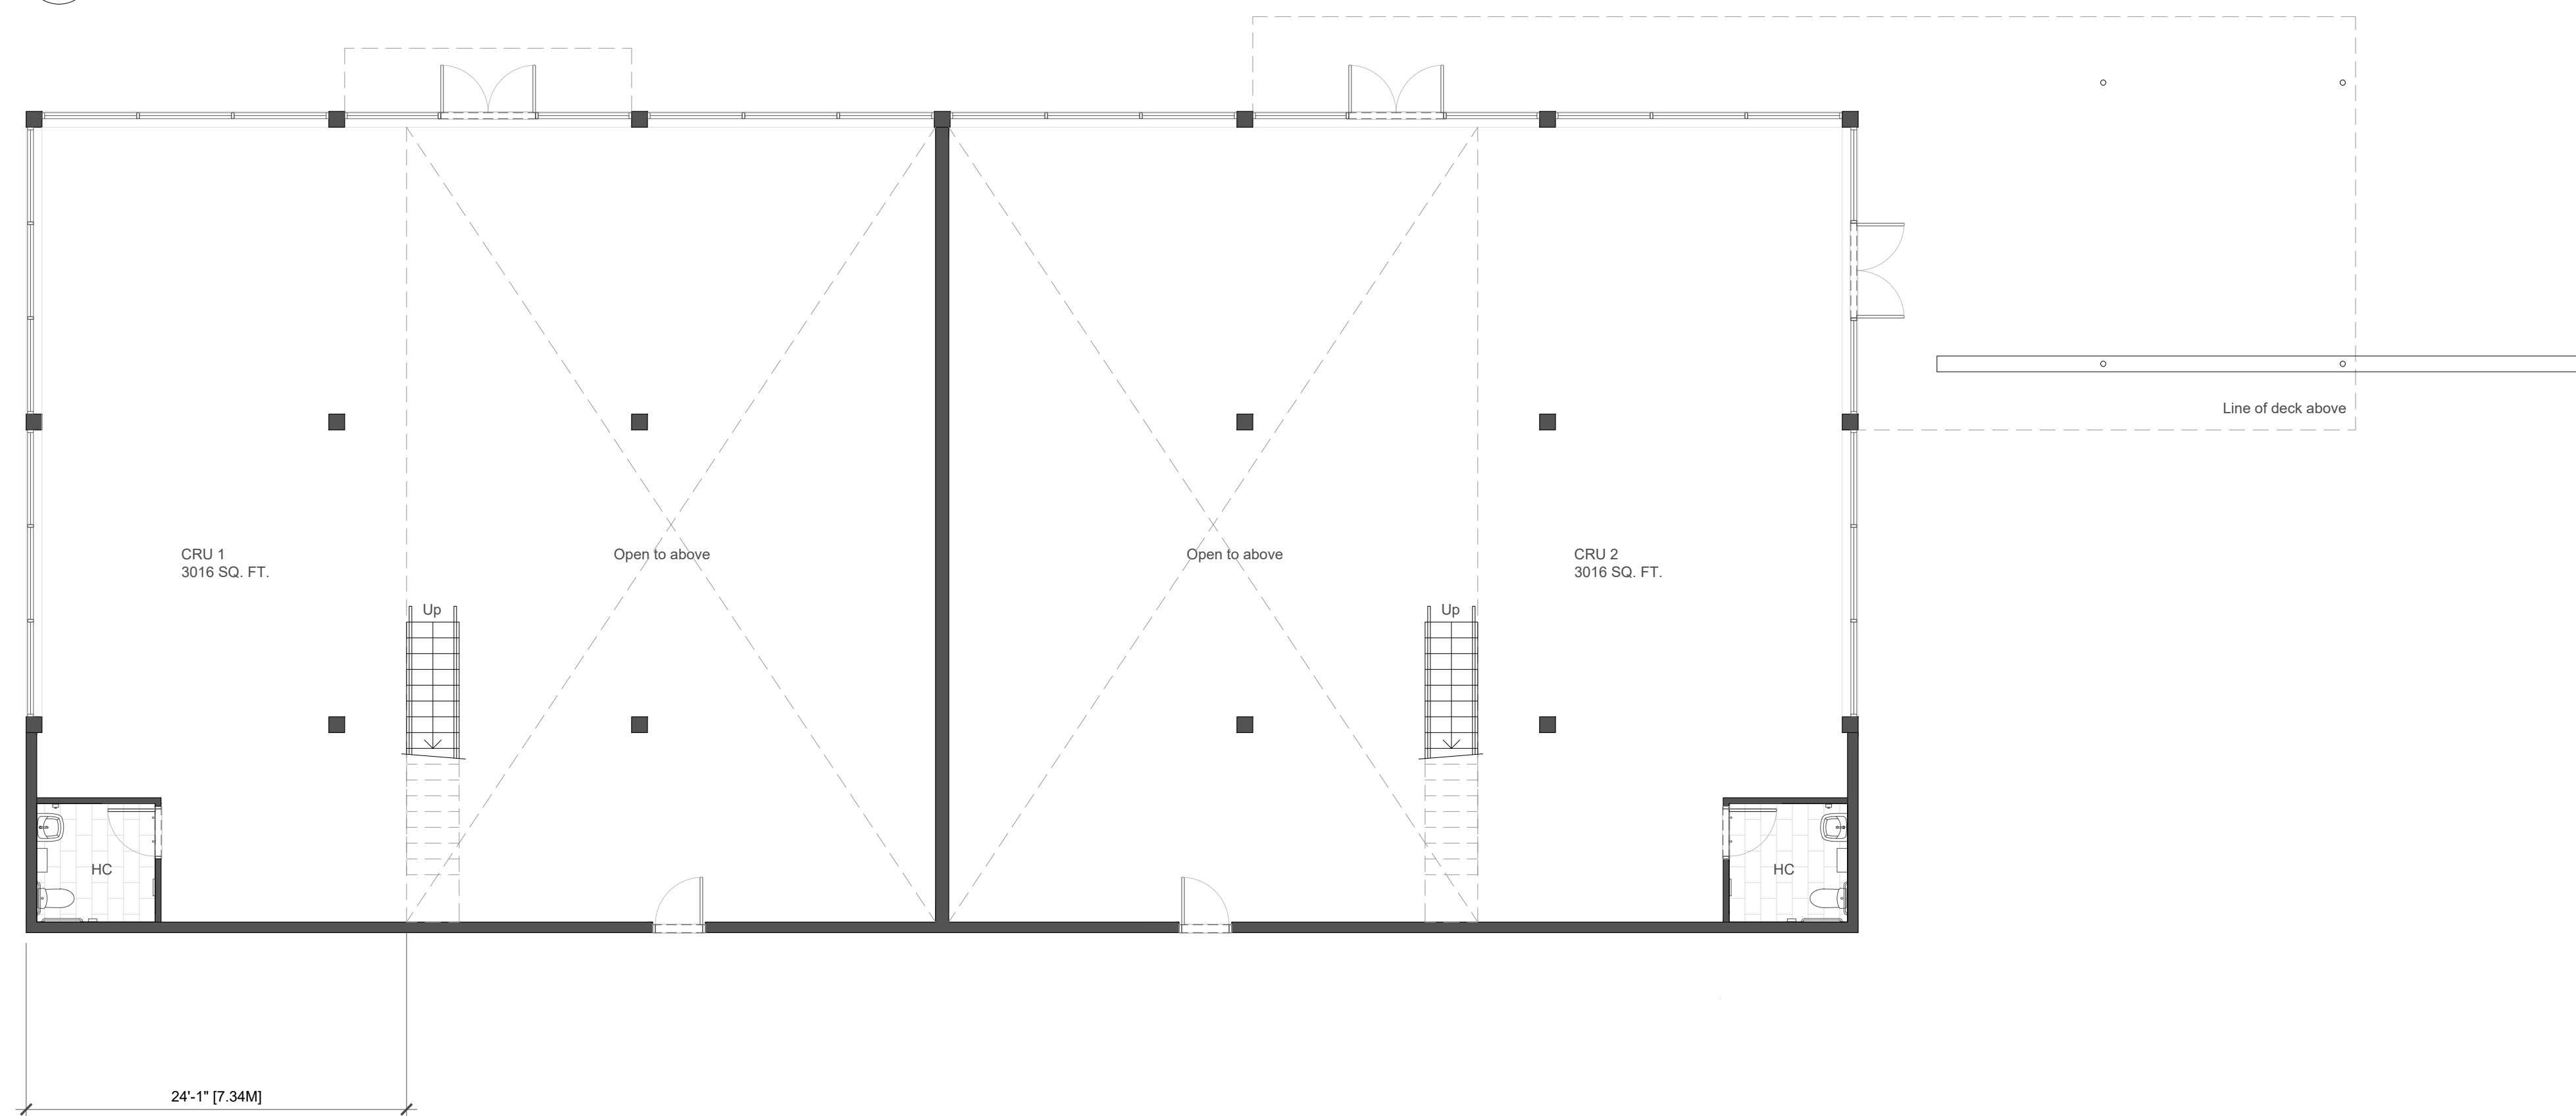


1 Lower Floor
1/8"=1'-0"

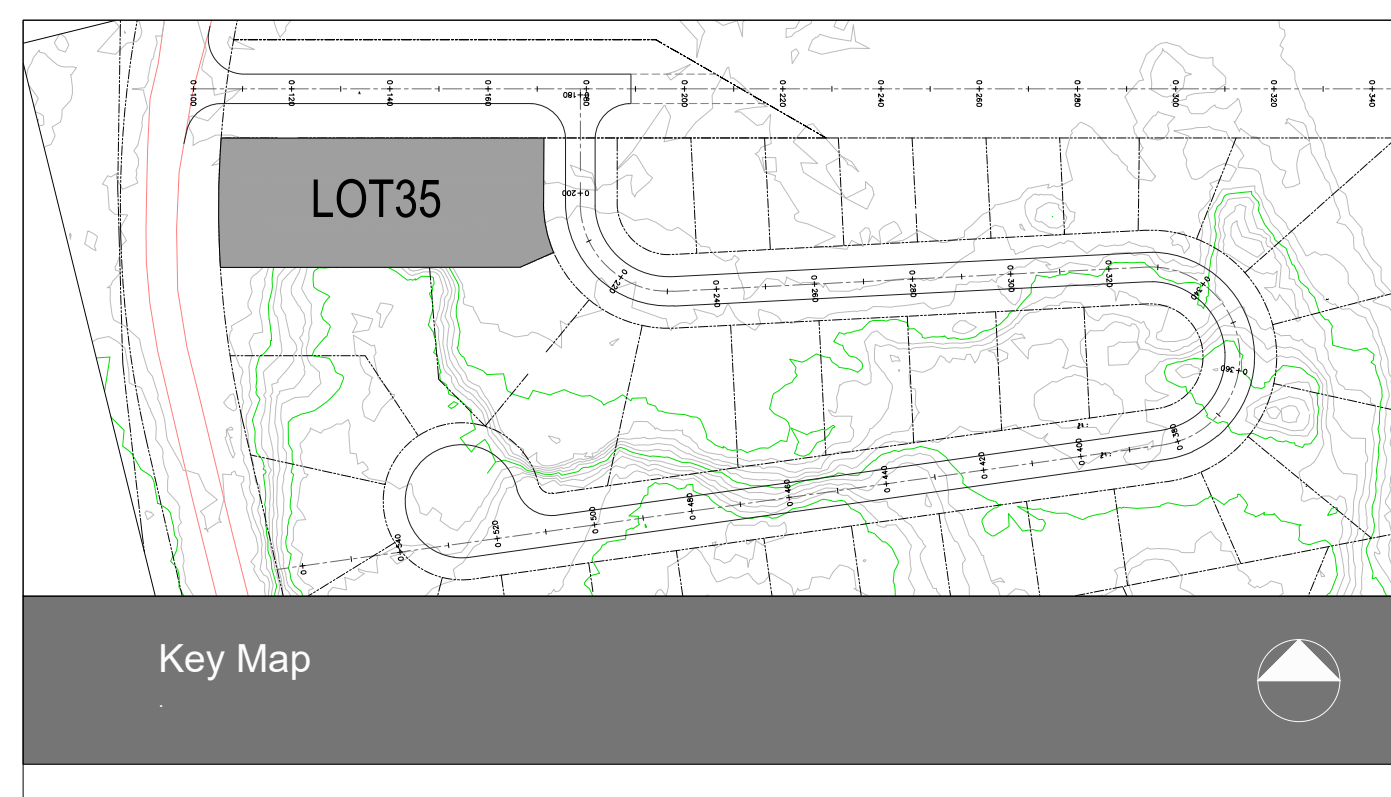

6/29/2022 10:57:44 AM, Design Intent Only



1 Elevation - Road A
1/8"=1'-0"

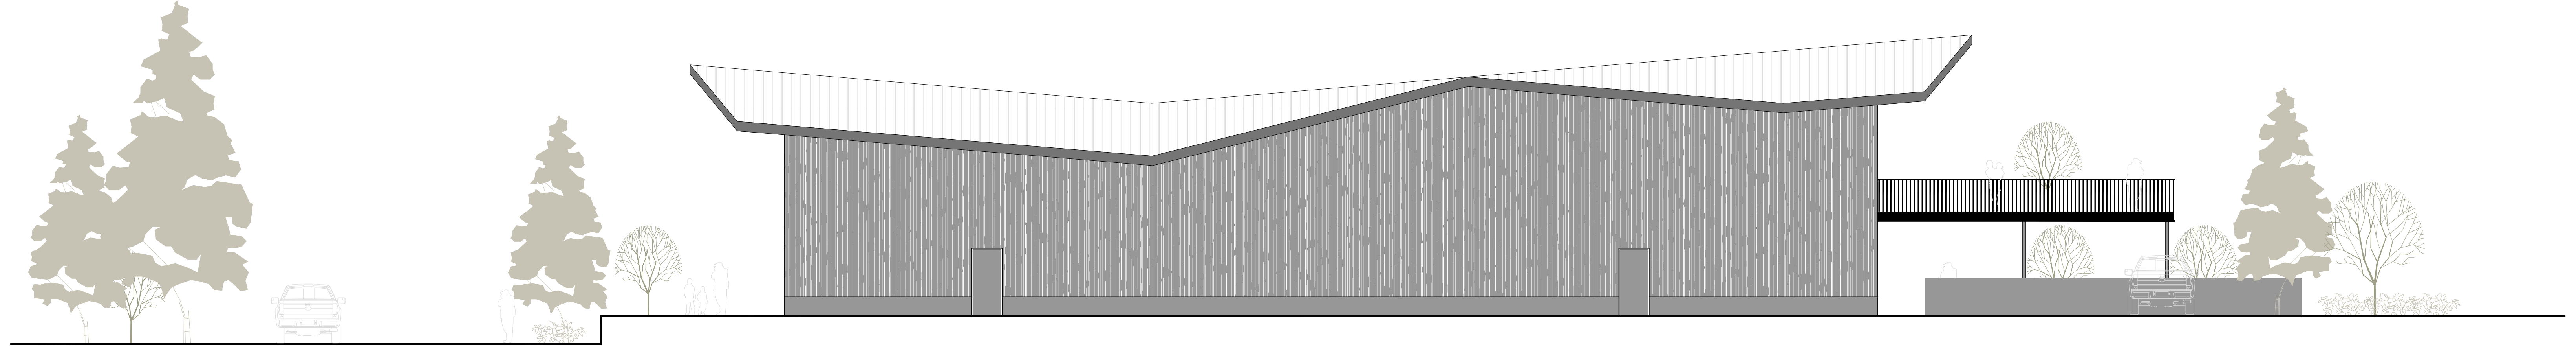

2 Elevation
1/8"=1'-0"



3 Elevation - Farm Rd
1/8"=1'-0"



4 Elevation - Road B
1/8"=1'-0"

- | | | |
|---|---|---|
|  |  |  |
| A | B | C |
| Soffit / Beams
6" Channel Profile
Dark Fir | Siding
6" Channel Profile
Black Cedar / Hardi | Metal Trim
Charcoal Grey |

6/29/2022 10:57:50 AM, Design Intent Only